


1
A2
BASEMENT PLAN
SCALE: 1/8" = 1'-0"

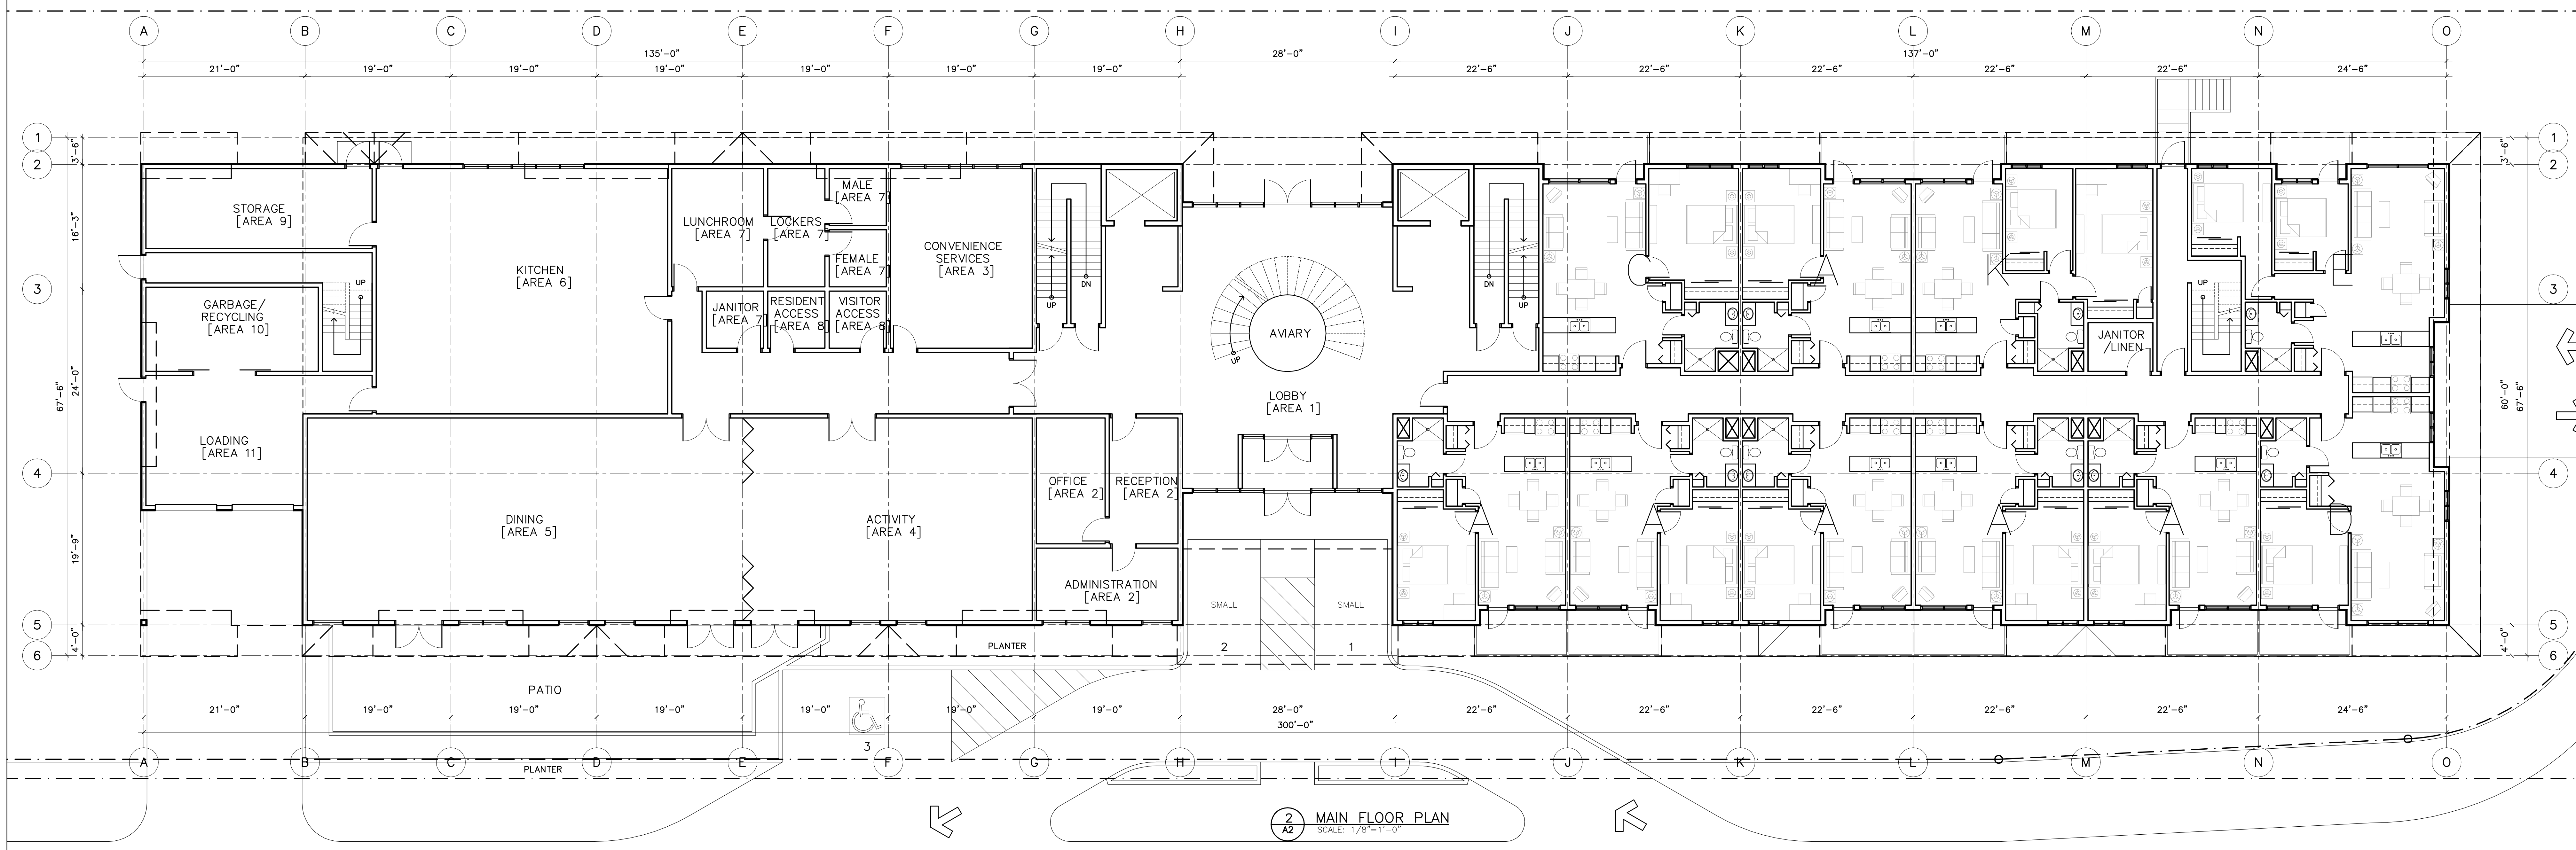

2
A2
MAIN FLOOR PLAN
SCALE: 1/8" = 1'-0"

NOTES

NO.	DATE	REVISIONS

ROBERT BOYLE ARCHITECTURE INC.

360 WESLEY STREET
NANAIMO, B.C.
V9R 2T6
TEL: (250) 753-3495
FAX: (250) 753-1150
EMAIL: rbo@island.net

ARCHITECT SEAL	CONSULTANT LOGO	CONSULTANT SEAL

SCALE: 1/8" = 1'-0"

DRAWN: [Signature]

CHECKED: [Signature]

DATE: 19 FEB 08

PROJECT: PARKSVILLE SENIOR'S LODGE

CLIENT: 799424 BC Ltd. c/o ANA MESINA

PROJECT NO.: 2723

SHEET TITLE: BASEMENT & MAIN FLOOR PLANS

SHEET NO.: A2

REVISION: