


1
A2
BASEMENT PLAN
SCALE: 1/8" = 1'-0"

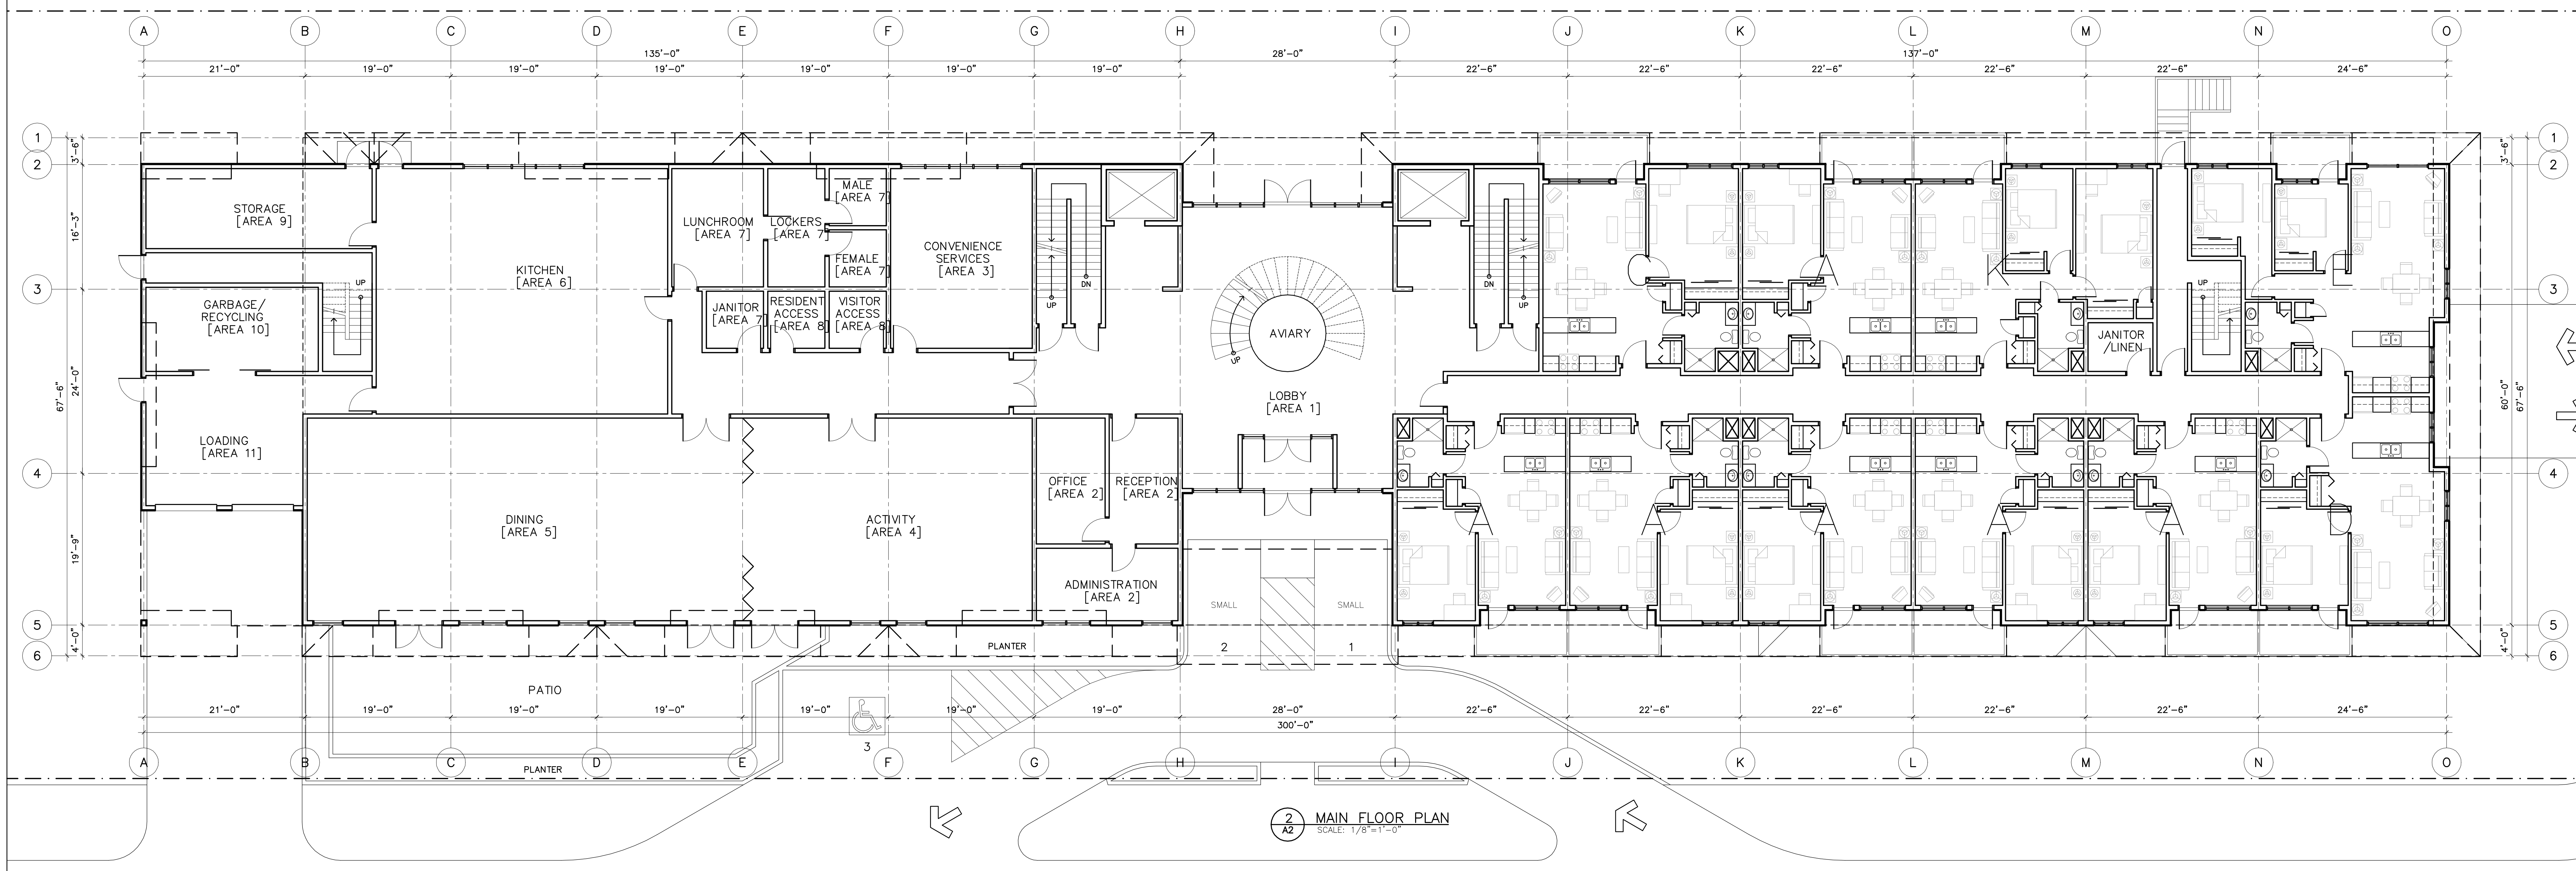

2
A2
MAIN FLOOR PLAN
SCALE: 1/8" = 1'-0"

NOTES

1. This drawing is an instrument of service to the property of the client. It is to be used for the purposes stated and may not be reproduced without the permission of the architect. Any reproduction without the permission of the architect is prohibited.
2. All dimensions are in feet and inches unless otherwise noted.
3. All dimensions are to the center of the wall unless otherwise noted.
4. All dimensions are to the center of the window unless otherwise noted.
5. All dimensions are to the center of the door unless otherwise noted.
6. All dimensions are to the center of the column unless otherwise noted.
7. All dimensions are to the center of the beam unless otherwise noted.
8. All dimensions are to the center of the slab unless otherwise noted.
9. All dimensions are to the center of the ceiling unless otherwise noted.
10. All dimensions are to the center of the floor unless otherwise noted.

NO.	DATE	REVISIONS

ROBERT BOYLE ARCHITECTURE INC.

360 WESLEY STREET
NANAIMO, B.C.
V9R 2T6
TEL: (250) 753-3495
FAX: (250) 753-1150
EMAIL: rbo@island.net

**ARCHITECTS
PLANNERS**

ARCHITECT SEAL	CONSULTANT LOGO	CONSULTANT SEAL

SCALE: 1/8" = 1'-0"

DRAWN: [Signature]

CHECKED: [Signature]

DATE: 19 FEB 08

PROJECT: PARKVILLE SENIOR'S LODGE

CLIENT: 799424 BC Ltd.
c/o ANA MESINA

PROJECT NO.: 2723

SHEET TITLE: BASEMENT & MAIN FLOOR PLANS

SHEET NO.: A2

REVISION