


1 4TH FLOOR PLAN
SCALE: 1/8"=1'-0"

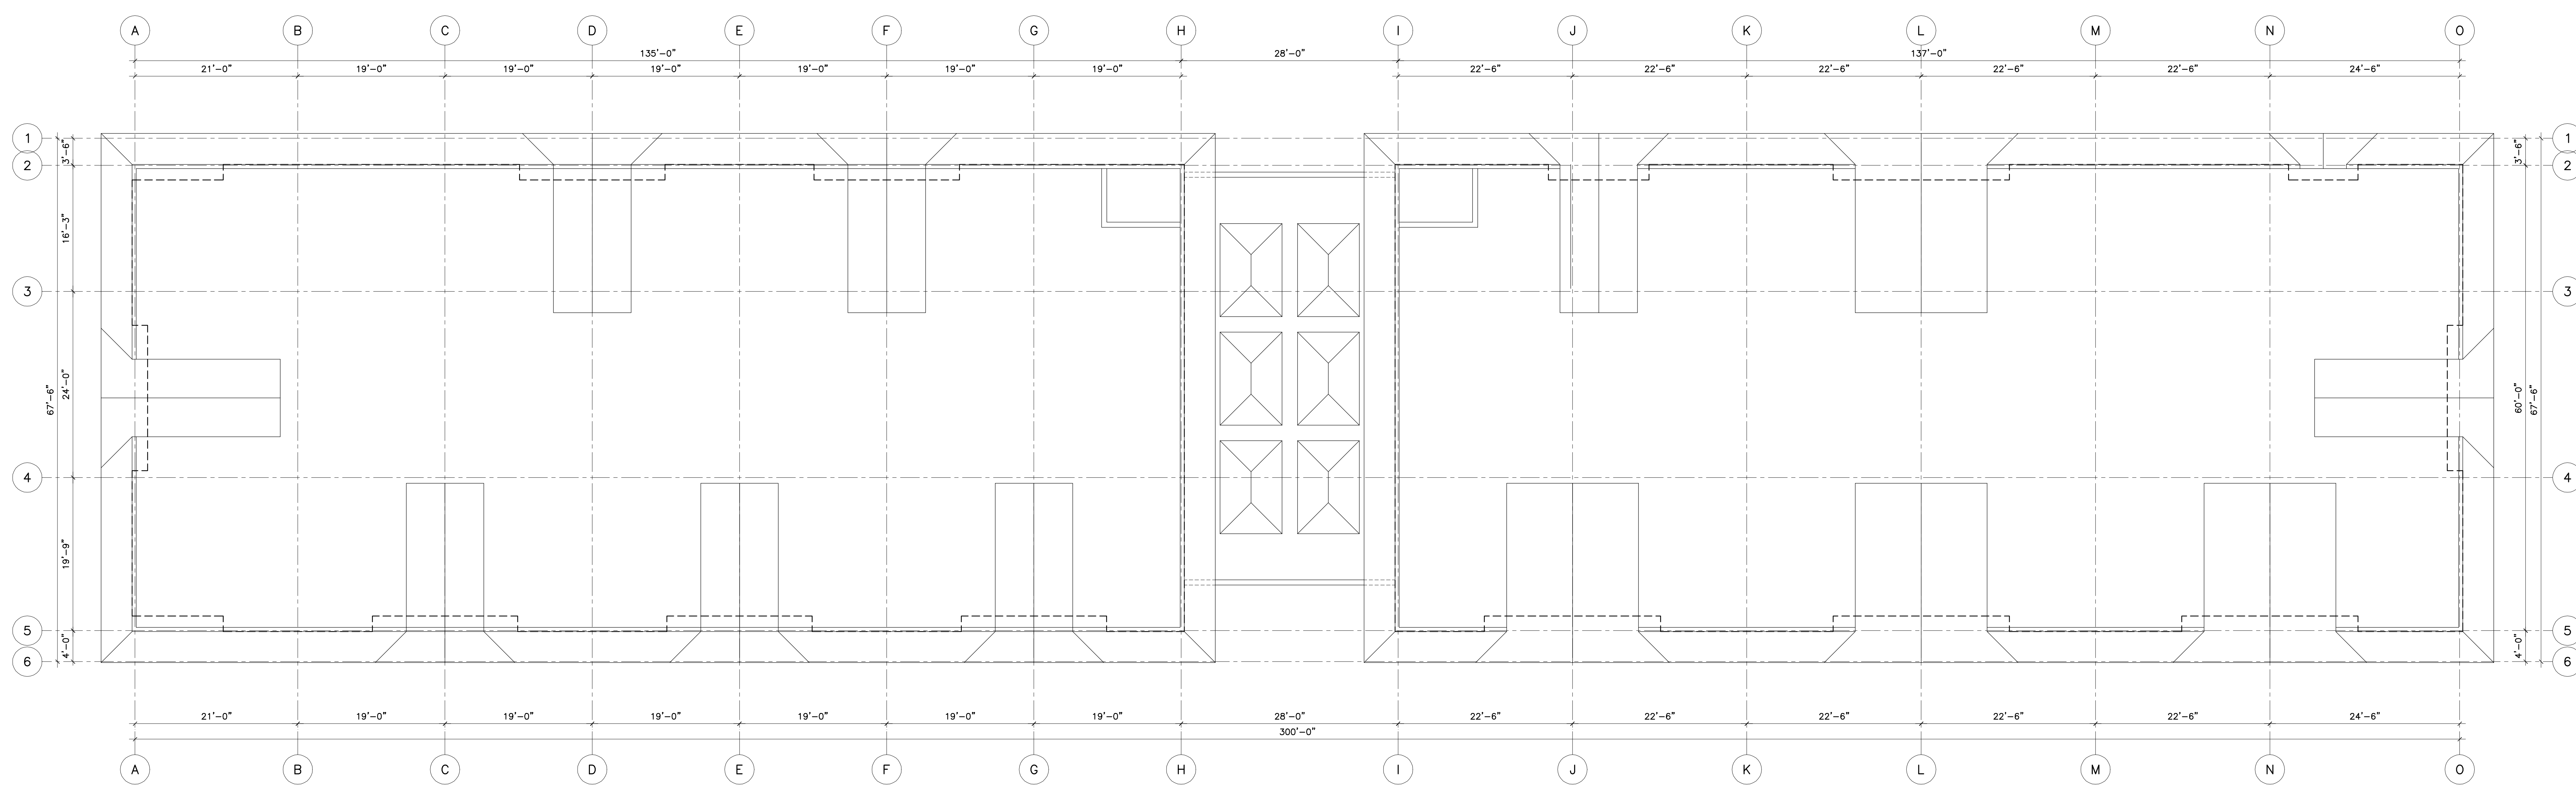

2 ROOF PLAN
SCALE: 1/8"=1'-0"

NOTES

NO.	DATE	REVISIONS

THIS DRAWING IS AN INSTRUMENT OF SERVICE TO THE PROPERTY OF THE CLIENT. IT IS TO BE USED ONLY FOR THE PROJECT AND SITE SPECIFICALLY IDENTIFIED HEREIN. ANY REUSE OR MODIFICATION OF THIS DRAWING WITHOUT THE WRITTEN PERMISSION OF ROBERT BOYLE ARCHITECTURE INC. IS STRICTLY PROHIBITED. THE CLIENT ACCEPTS RESPONSIBILITY FOR THE ACCURACY OF THE INFORMATION PROVIDED AND THE DESIGNER ACCEPTS RESPONSIBILITY FOR THE DESIGN. THE DESIGNER DOES NOT WARRANT THE ACCURACY OF THE INFORMATION PROVIDED OR THE DESIGN.

ROBERT BOYLE ARCHITECTURE INC.

360 WESLEY STREET
NANAIMO, B.C.
V9R 2T6
TEL: (250) 753-3495
FAX: (250) 753-1150
EMAIL: rba@island.net

**ARCHITECTS
PLANNERS**

ARCHITECT SEAL

CONSULTANT LOGO

CONSULTANT SEAL

SCALE 1/8" = 1'-0"

DRAWN

CHECKED -

DATE 19 FEB 08

PROJECT
**PARKVILLE
SENIOR'S LODGE**

CLIENT
799424 BC Ltd.
c/o ANA MESINA

PROJECT NO. **2723**

SHEET TITLE
**4TH FLOOR &
ROOF PLANS**

SHEET NO.
A4

REVISION