


6th FLOOR PLAN  
SCALE: 1/16"=1'-0"

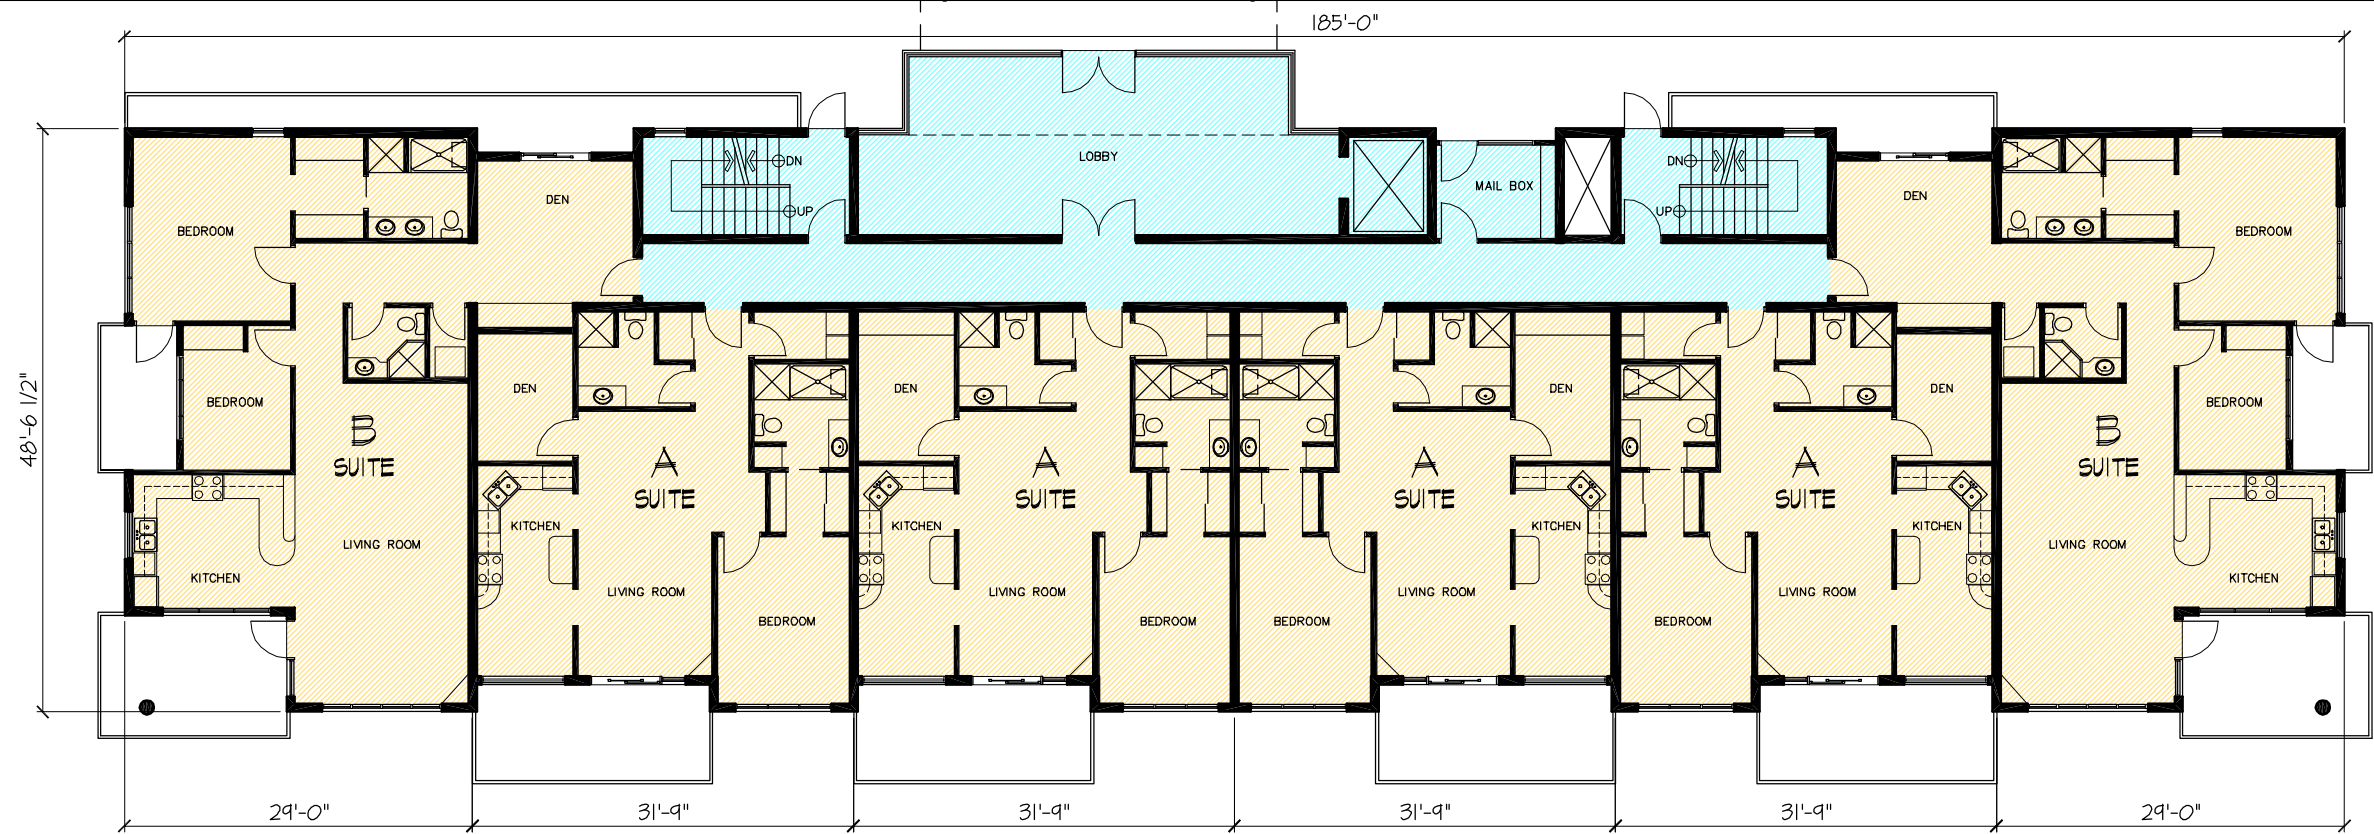

7th FLOOR PLAN  
SCALE: 1/16"=1'-0"




NOTE: This drawing as an instrument of service is the property of Robert Boyle Architecture Inc., Architects - Planners and may not be reproduced without their permission and unless the reproduction carries their name. All designs and other information shown on the drawing are for use on the specified project only and shall not be used otherwise without written permission of this office.

Written dimensions shall have precedence over scaled dimensions. Contractors shall verify and be responsible for all dimensions and conditions on the job and this office shall be informed of any variations from dimensions and conditions shown on the drawing. Shop drawings shall be submitted to this office for approval before proceeding with fabrication.

NO	DATE	REVISIONS
-	-	-

**PRELIMINARY**

**ROBERT BOYLE ARCHITECTURE INC.**  
 360 WESLEY STREET  
 NANAIMO, B.C.  
 V9R 2T6  
 TEL: (250) 753-3495  
 FAX: (250) 753-1150



ARCHITECTS  
PLANNERS

SCALE	AS SHOWN
DRAWN	EK
CHECKED	
DATE	22 MAY 08

PROJECT  
**MARINER'S COVE  
 CONDOMINIUMS**  
 371, 391 ISLAND HWY  
 CAMPBELL RIVER

CLIENT	
PROJECT NO.	2730

SHEET TITLE  
**FLOOR PLANS  
 RM-4 ZONING**

SHEET NO.	<b>A2.4</b>
REVISION	-