



WEST ELEVATION
SCALE: 1"=20'

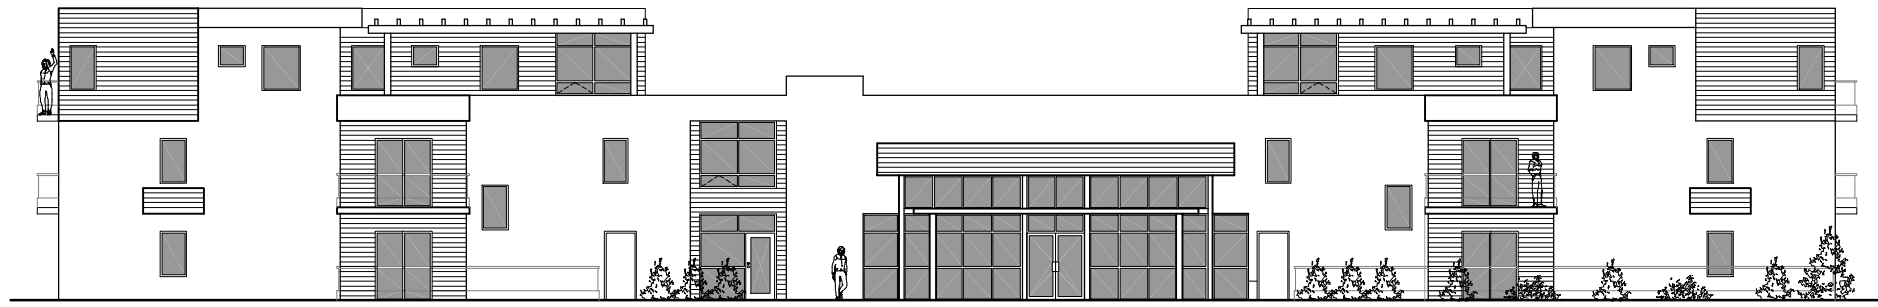


26.3' [8.00m]
CONFORMS TO 8m
HEIGHT LIMIT
THROUGHOUT

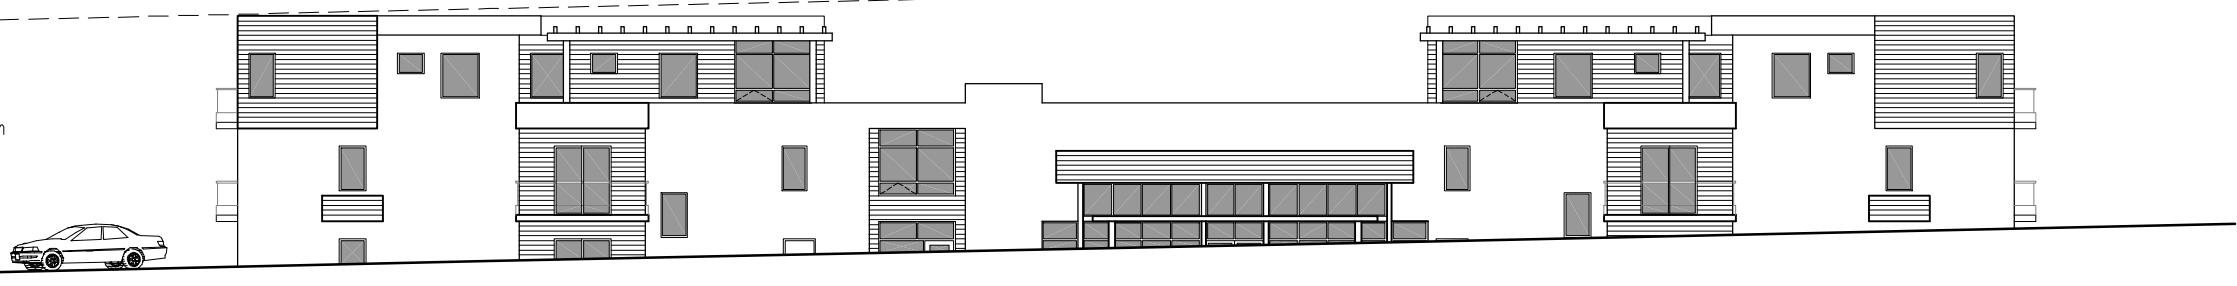

**WEST ELEVATION
VIEWED FROM HIGHWAY**
SCALE: 1"=20'

SOUTH ELEVATION
SCALE: 1"=20'

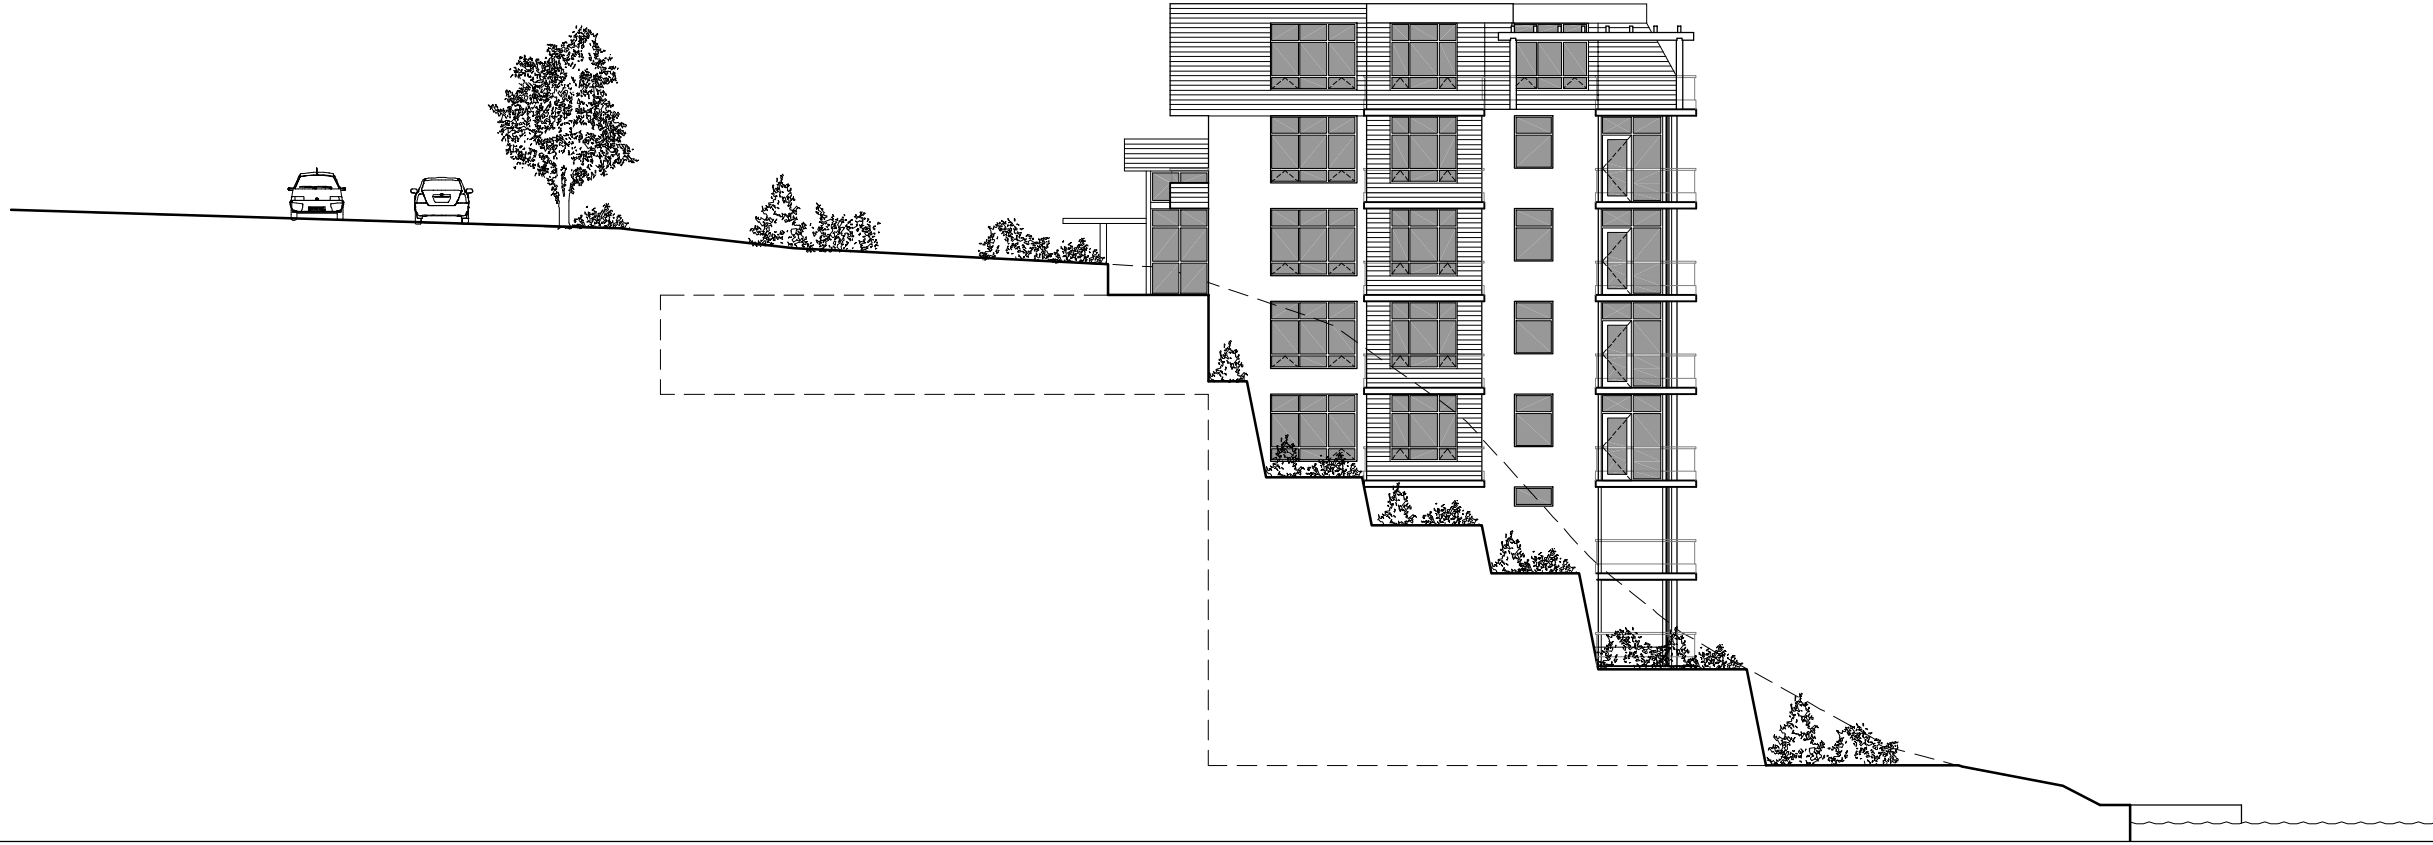

NOTE: This drawing as an instrument of service is the property of Robert Boyle Architecture Inc., Architects - Planners and may not be reproduced without their permission and unless the reproduction carries their name. All designs and other information shown on the drawing are for use on the specified project only and shall not be used otherwise without written permission of this office.

Written dimensions shall have precedence over scaled dimensions. Contractors shall verify and be responsible for all dimensions and conditions on the job and this office shall be informed of any variations from dimensions and conditions shown on the drawing. Shop drawings shall be submitted to this office for approval before proceeding with fabrication.

NO	DATE	REVISIONS
-	-	-

PRELIMINARY

ROBERT BOYLE ARCHITECTURE INC.

360 WESLEY STREET
NANAIMO, B.C.
V9R 2T6
TEL: (250) 753-3495
FAX: (250) 753-1150



SCALE	AS SHOWN
DRAWN	EK
CHECKED	
DATE	22 AUG 08

PROJECT
**DISCOVERY PASSAGE
CONDOMINIUMS**
371, 391 ISLAND HWY
CAMPBELL RIVER

CLIENT	
PROJECT NO.	2730

SHEET TITLE	ELEVATIONS
-------------	------------

SHEET NO.	A4.2
REVISION	