




UNIT A

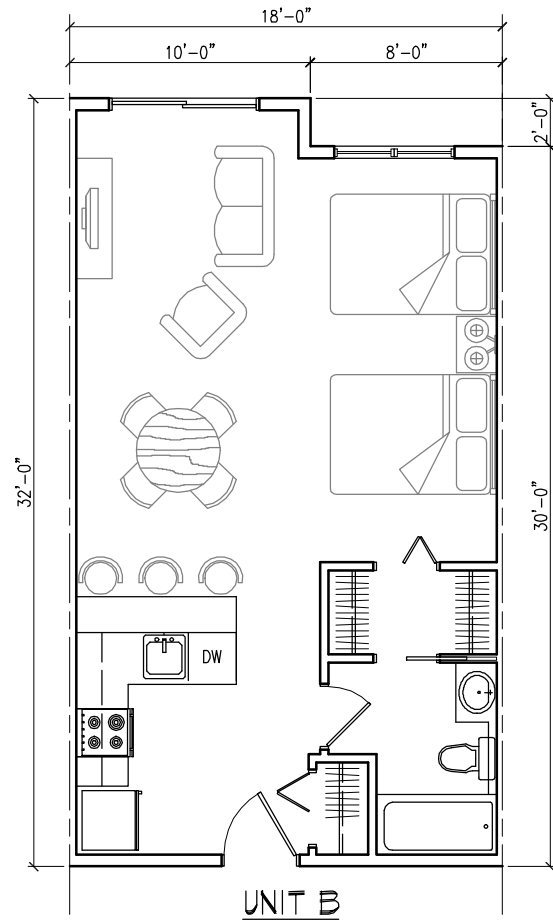


UNIT B

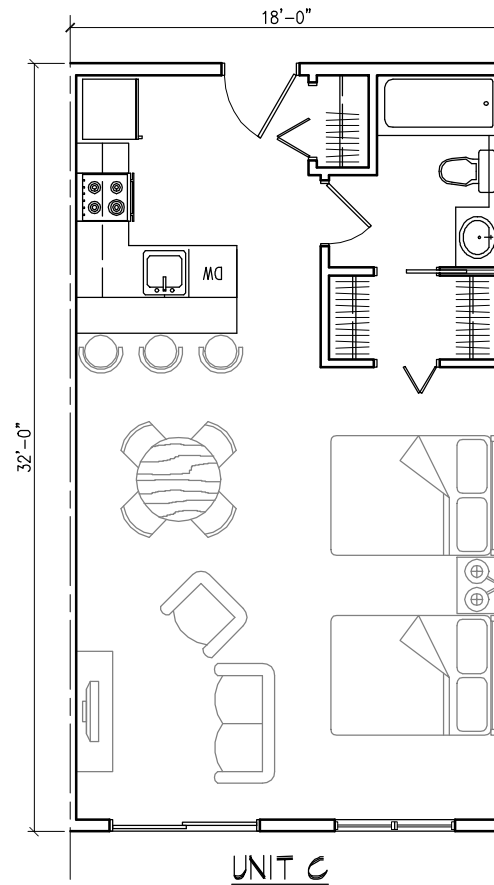


UNIT C

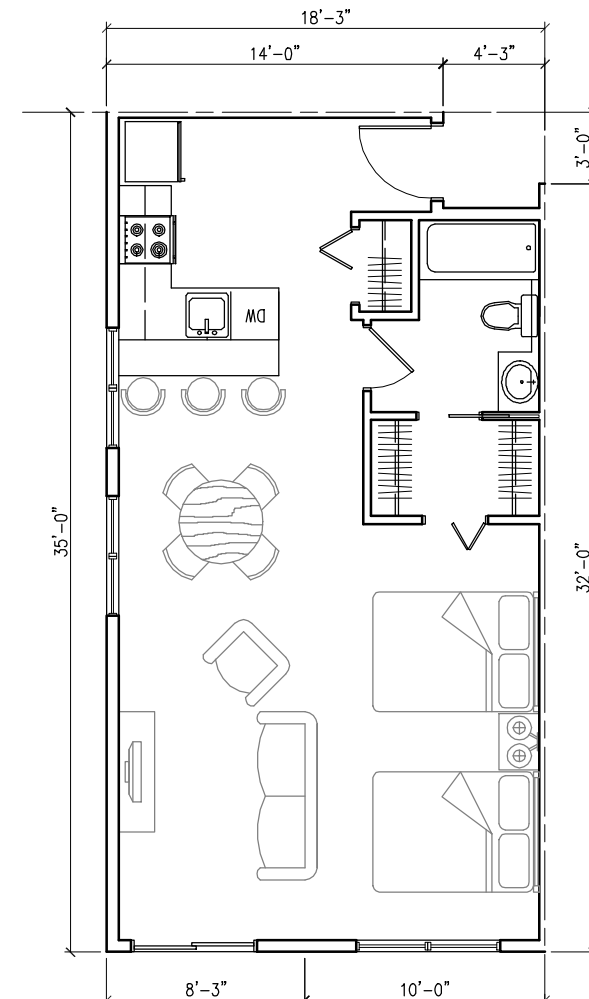

UNIT D

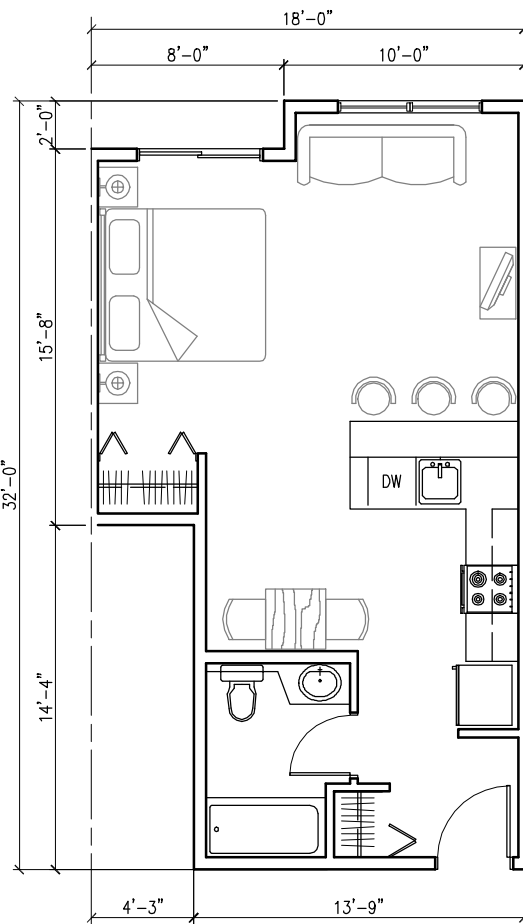

UNIT E

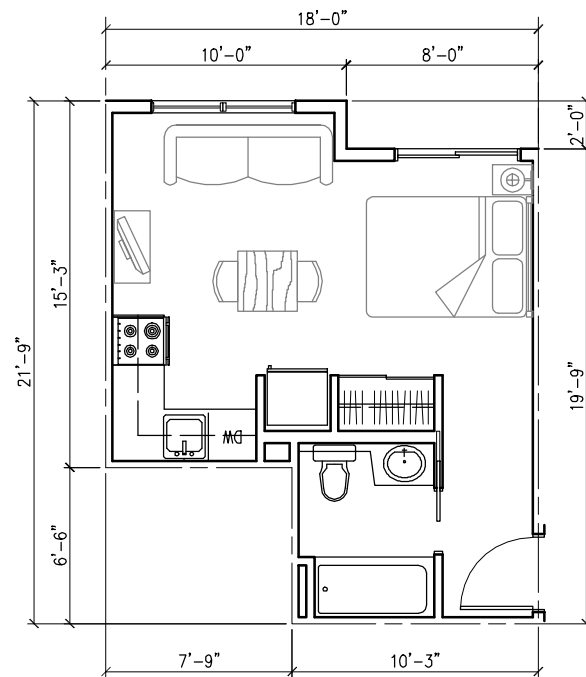

UNIT F

TOTAL UNIT AREAS MEASURED TO CENTER LINE OF WALLS

- UNIT TYPE A: 590 sq.ft.
- UNIT TYPE B: 551 sq.ft.
- UNIT TYPE C: 567 sq.ft.
- UNIT TYPE D: 606 sq.ft.
- UNIT TYPE E: 486 sq.ft.
- UNIT TYPE F: 320 sq.ft.

NOTE: This drawing as an instrument of service is the property of Robert Boyle Architecture Inc., Architects - Planners and may not be reproduced without their permission and unless the reproduction carries their name. All designs and other information shown on the drawing are for use on the specified project only and shall not be used otherwise without written permission of this office. Written dimensions shall have precedence over scaled dimensions. Contractors shall verify and be responsible for all dimensions and conditions on the job and this office shall be informed of any variations from dimensions and conditions shown on the drawing. Shop drawings shall be submitted to this office for approval before proceeding with fabrication.

NO	DATE	REVISIONS

ROBERT BOYLE ARCHITECTURE INC.

360 WESLEY STREET  
NANAIMO, B.C.  
V9R 2T6  
TEL: (250) 753-3495  
FAX: (250) 753-1150

PROJECT  
**SARATOGA BEACH  
RESORT & SPA**

CLIENT  
-

PROJECT NO.  
**2507**

SHEET TITLE  
**SPA  
SUITE FLOOR PLANS**

SCALE  
1/8" = 1'-0"

DRAWN  
EK

CHECKED

DATE  
08 APR 08

SHEET NO.  
**A2.6**

REVISION  
-