
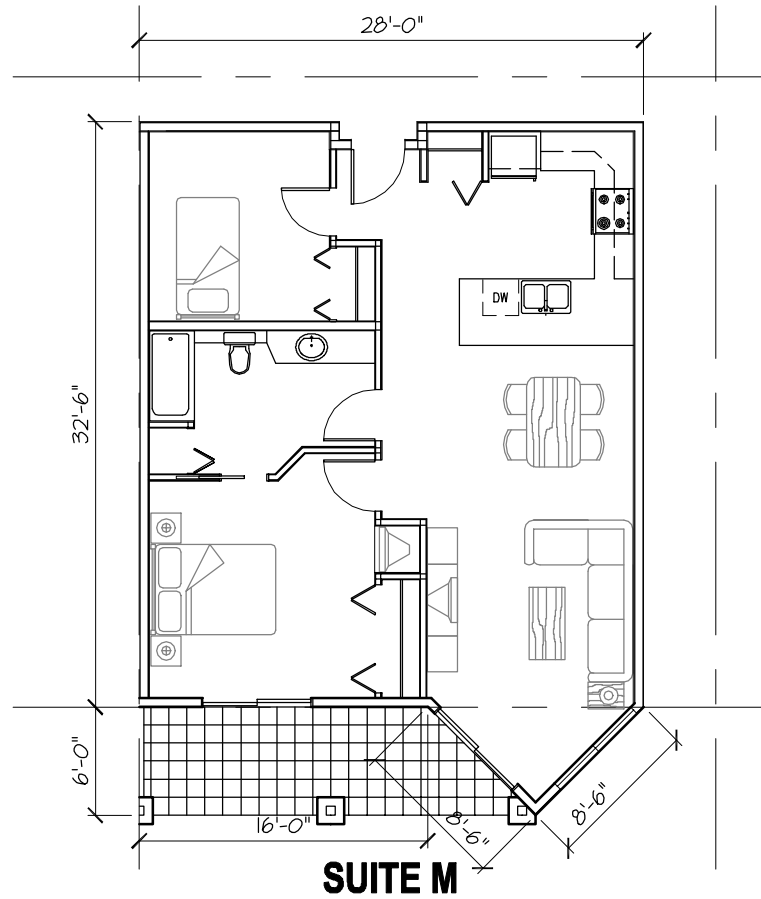
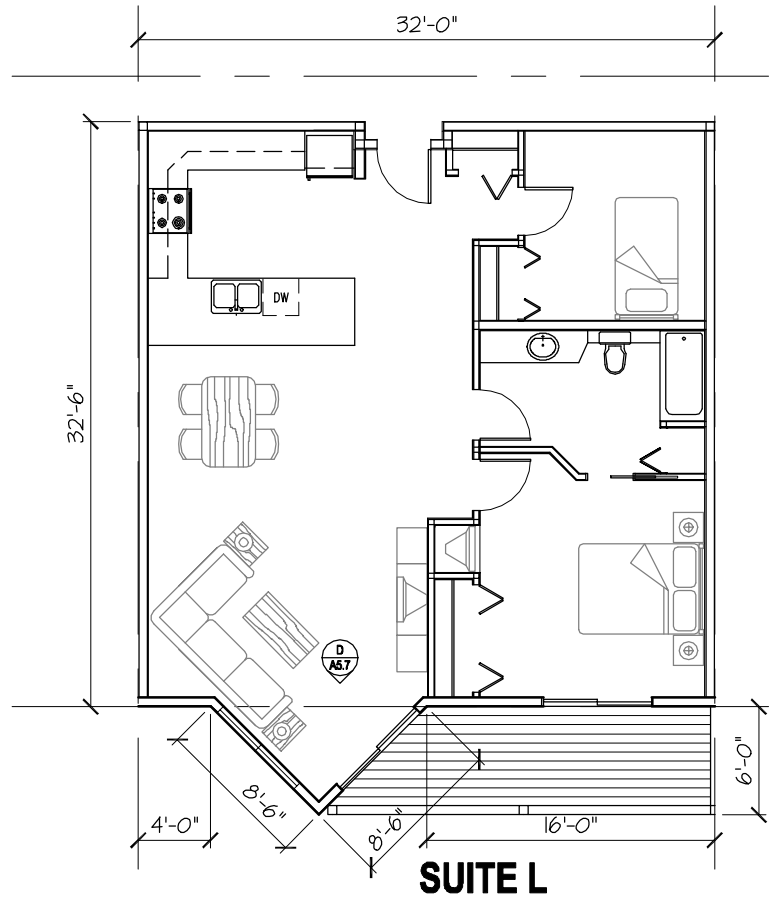
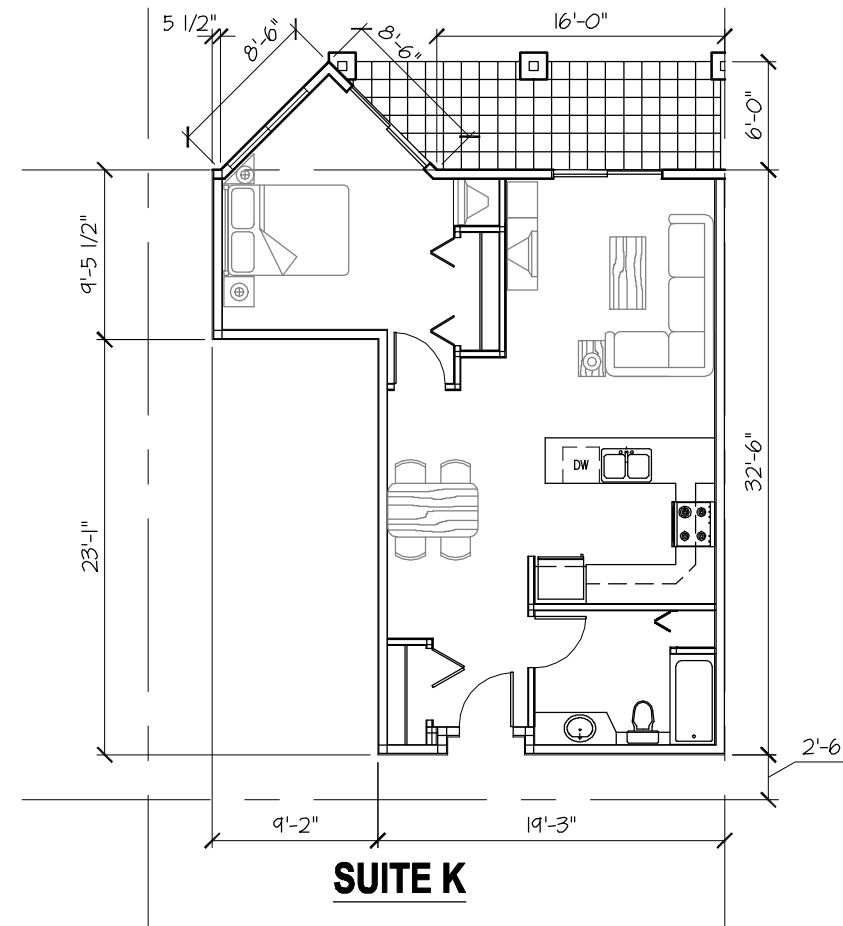
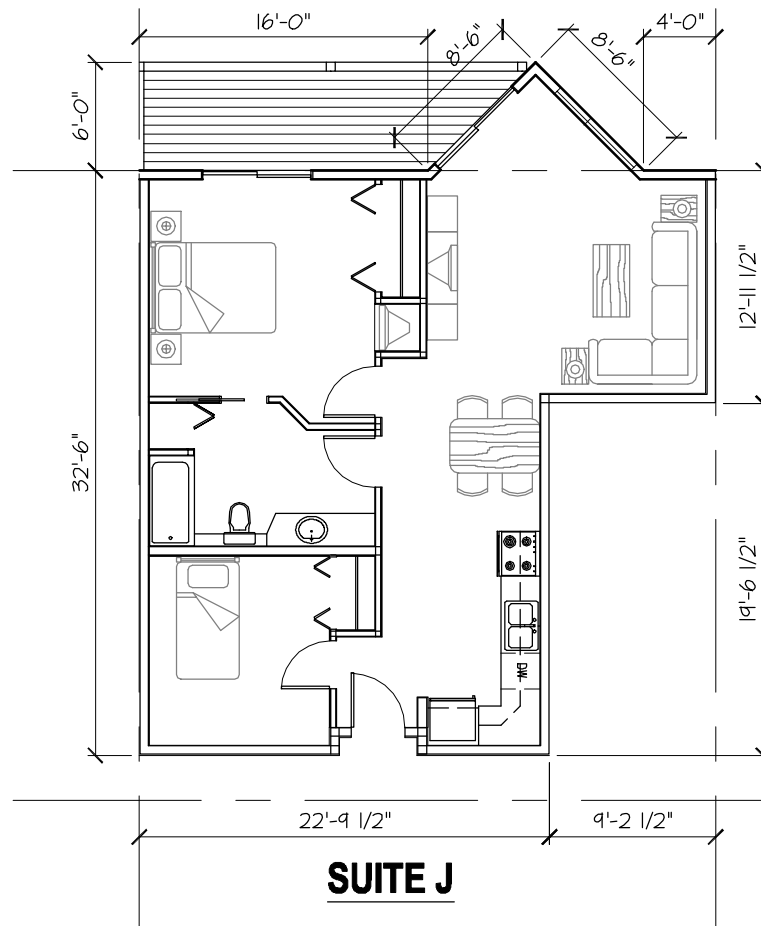


NOTE: This drawing as an instrument of service is the property of Robert Boyle Architecture Inc., Architects - Planners and may not be reproduced without their permission and unless the reproduction carries their name. All designs and other information shown on the drawings are for use on the specified project only and shall not be used otherwise without written permission of this office.

Written dimensions shall have precedence over scaled dimensions. Contractors shall verify and be responsible for all dimensions and conditions on the job and this office shall be informed of any variations from dimensions and conditions shown on the drawing. Shop drawings shall be submitted to this office for approval before proceeding with fabrication.

NO	DATE	REVISIONS
-	-	-

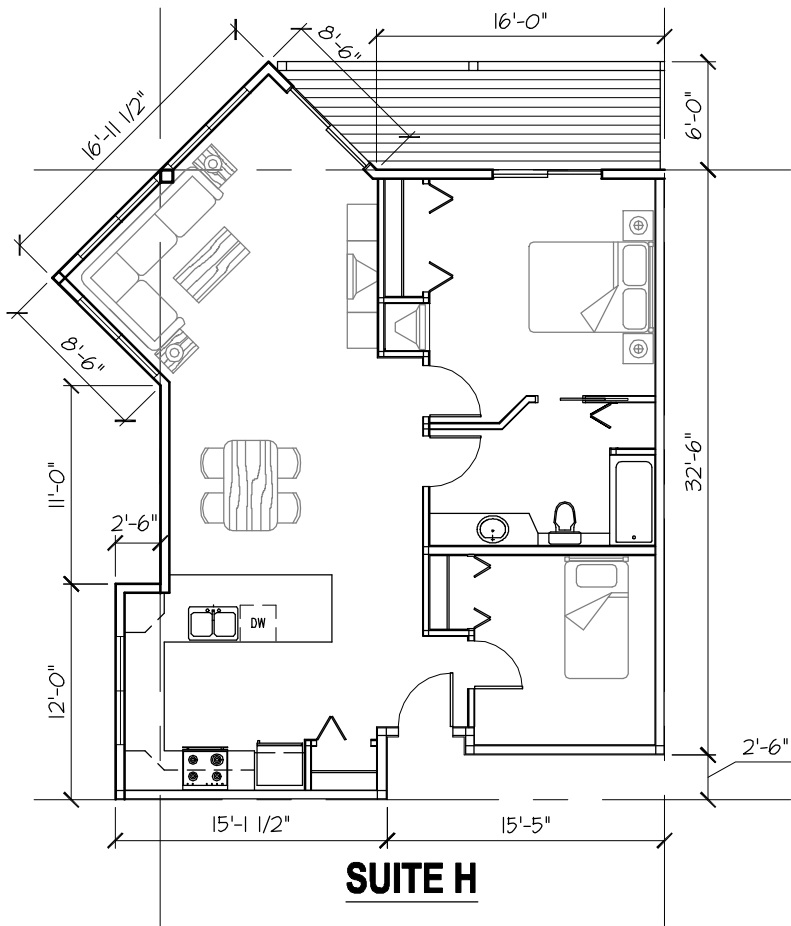

TOTAL UNIT AREAS MEASURED TO CENTER LINE OF WALLS

- UNIT TYPE H: 1,015 sq.ft.
- UNIT TYPE J: 871 sq.ft.
- UNIT TYPE K: 721 sq.ft.
- UNIT TYPE L: 1,054 sq.ft.
- UNIT TYPE M: 918 sq.ft.

ROBERT BOYLE ARCHITECTURE INC.

360 WESLEY STREET
NANAIMO, B.C.
V9R 2T6
TEL: (250) 753-3495
FAX: (250) 753-1150

PROJECT
**SARATOGA BEACH
RESORT & SPA**

CLIENT
-

PROJECT NO. **2507**

SHEET TITLE
**24 UNIT APARTMENT
SUITE FLOOR PLANS**

SCALE
3/32" = 1'-0"

DRAWN
EK

CHECKED

DATE
06 MAR 08

SHEET NO.
A5.6

REVISION
-