


MAIN FLOOR

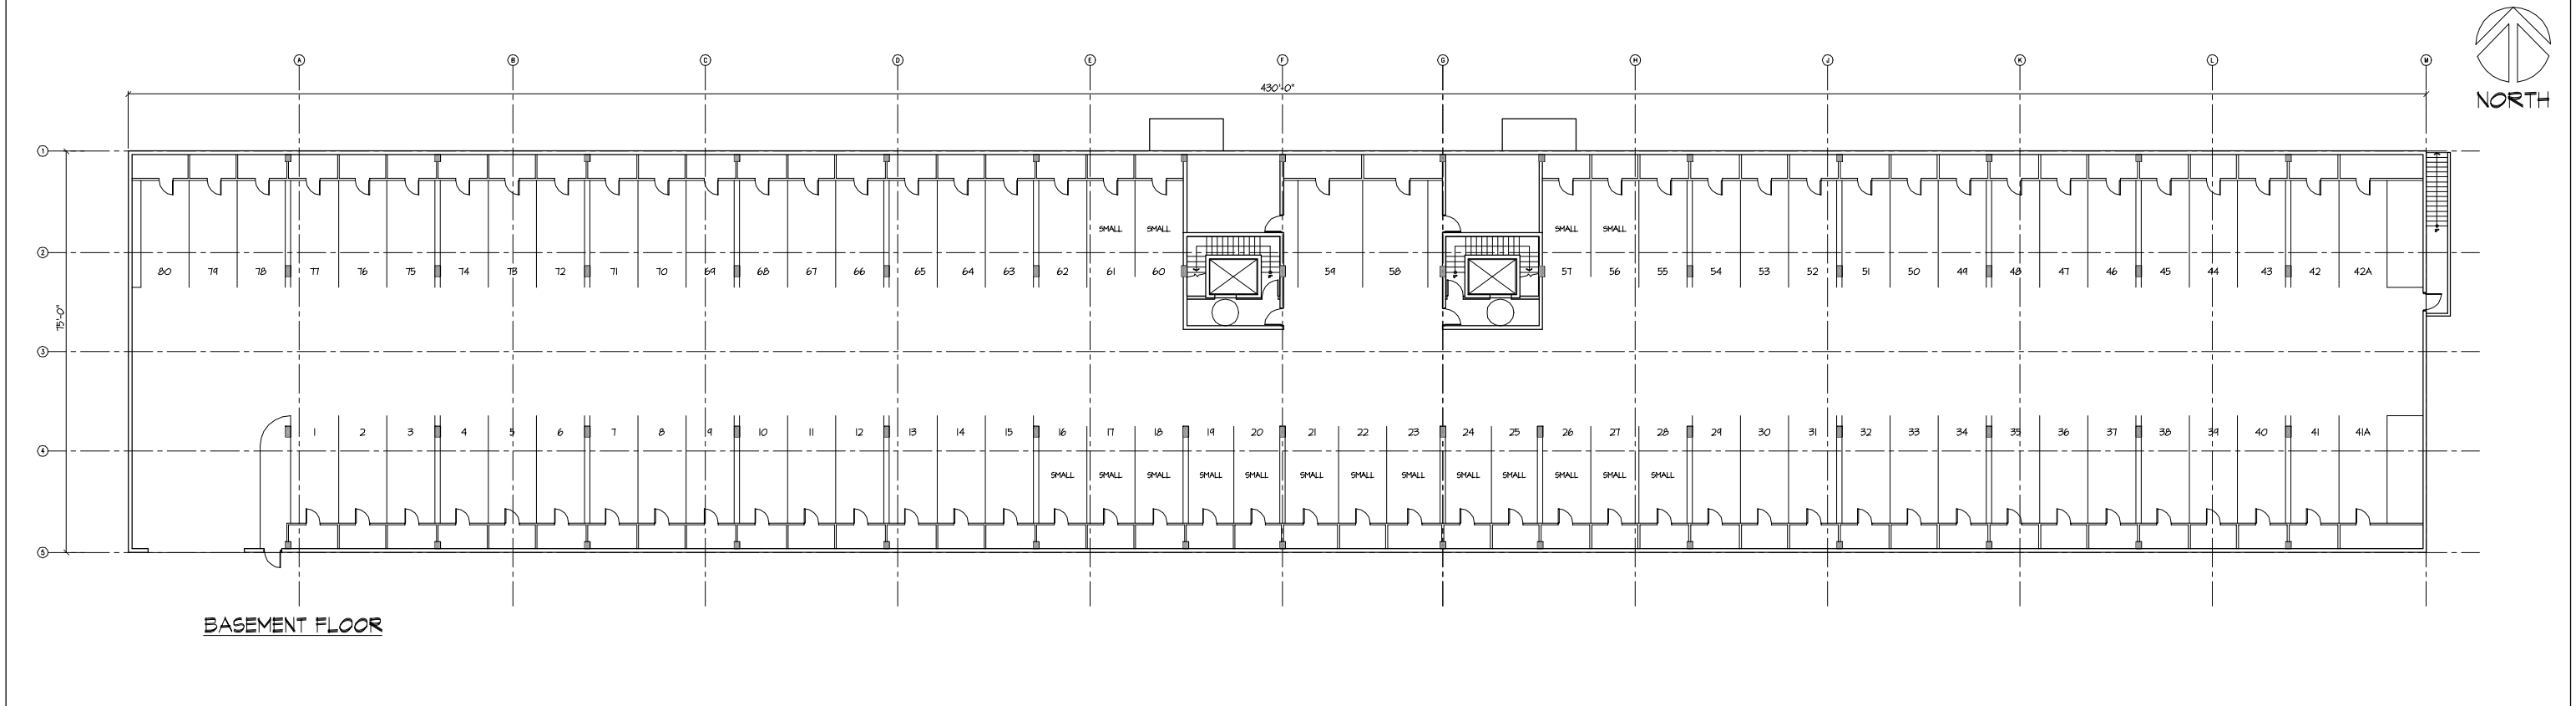

BASEMENT FLOOR

NOTE: This drawing as an instrument of service is the property of Robert Boyle Architecture Inc., Architects - Planners and may not be reproduced without their permission and unless the reproduction carries their name. All designs and other information shown on the drawing are for use on the specified project only and shall not be used otherwise without written permission of this office.

Written dimensions shall have precedence over scaled dimensions. Contractors shall verify and be responsible for all dimensions and conditions on the job and this office shall be informed of any variations from dimensions and conditions shown on the drawing. Shop drawings shall be submitted to this office for approval before proceeding with fabrication.

NO	DATE	REVISIONS
-	-	-

ROBERT BOYLE ARCHITECTURE INC.



360 WESLEY STREET
 NANAIMO, B.C.
 V9R 2T6
 TEL: (250) 753-3495
 FAX: (250) 753-1150

SCALE 1" = 30'-0"
DRAWN
CHECKED
DATE 21 FEB 08

PROJECT SARATOGA BEACH RESORT & SPA

CLIENT -
PROJECT NO. 2507

SHEET TITLE 60 UNIT CONDO BASEMENT PLAN MAIN FLOOR PLAN
--

SHEET NO. A6.1
REVISION -