


1 2ND FLOOR PLAN
SCALE: 1/8" = 1'-0"

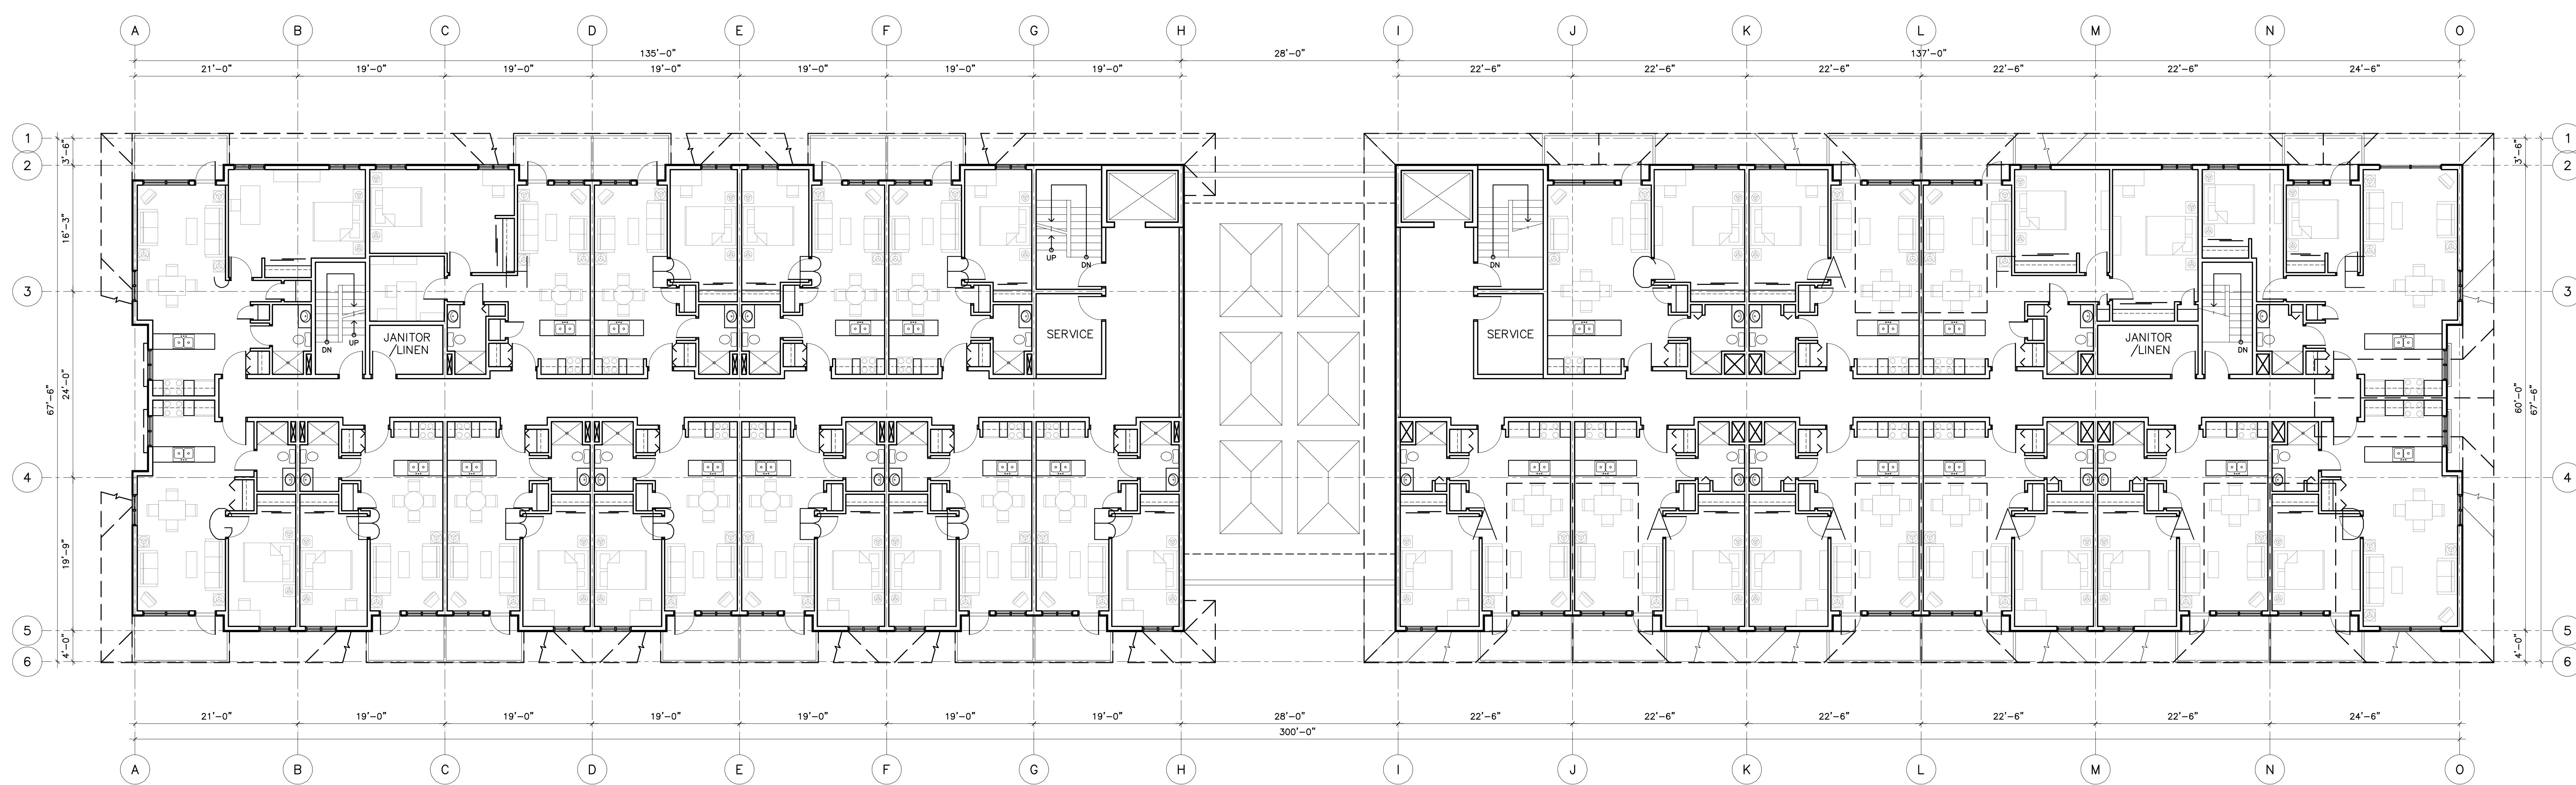


2 3RD FLOOR PLAN
SCALE: 1/8" = 1'-0"

NOTES

NO.	DATE	REVISIONS

ROBERT BOYLE ARCHITECTURE INC.

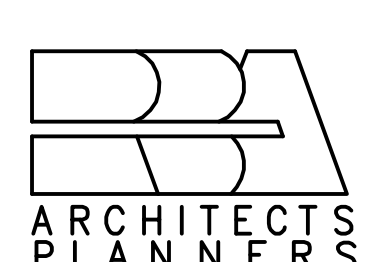

360 WESLEY STREET
NANAIMO, B.C.
V9R 2T6
TEL: (250) 753-3495
FAX: (250) 753-1150
EMAIL: rbo@island.net

ARCHITECT SEAL

CONSULTANT LOGO

CONSULTANT SEAL

SCALE
1/8" = 1'-0"
DRAWN
CHECKED
DATE
19 FEB 08

PROJECT
PARKSVILLE SENIOR'S LODGE

CLIENT
799424 BC Ltd.
c/o ANA MESINA
PROJECT NO.
2723

SHEET TITLE
2ND & 3RD FLOOR PLANS

SHEET NO.
A3
REVISION