




A
SECTION
SCALE: 1/8" = 1'-0"

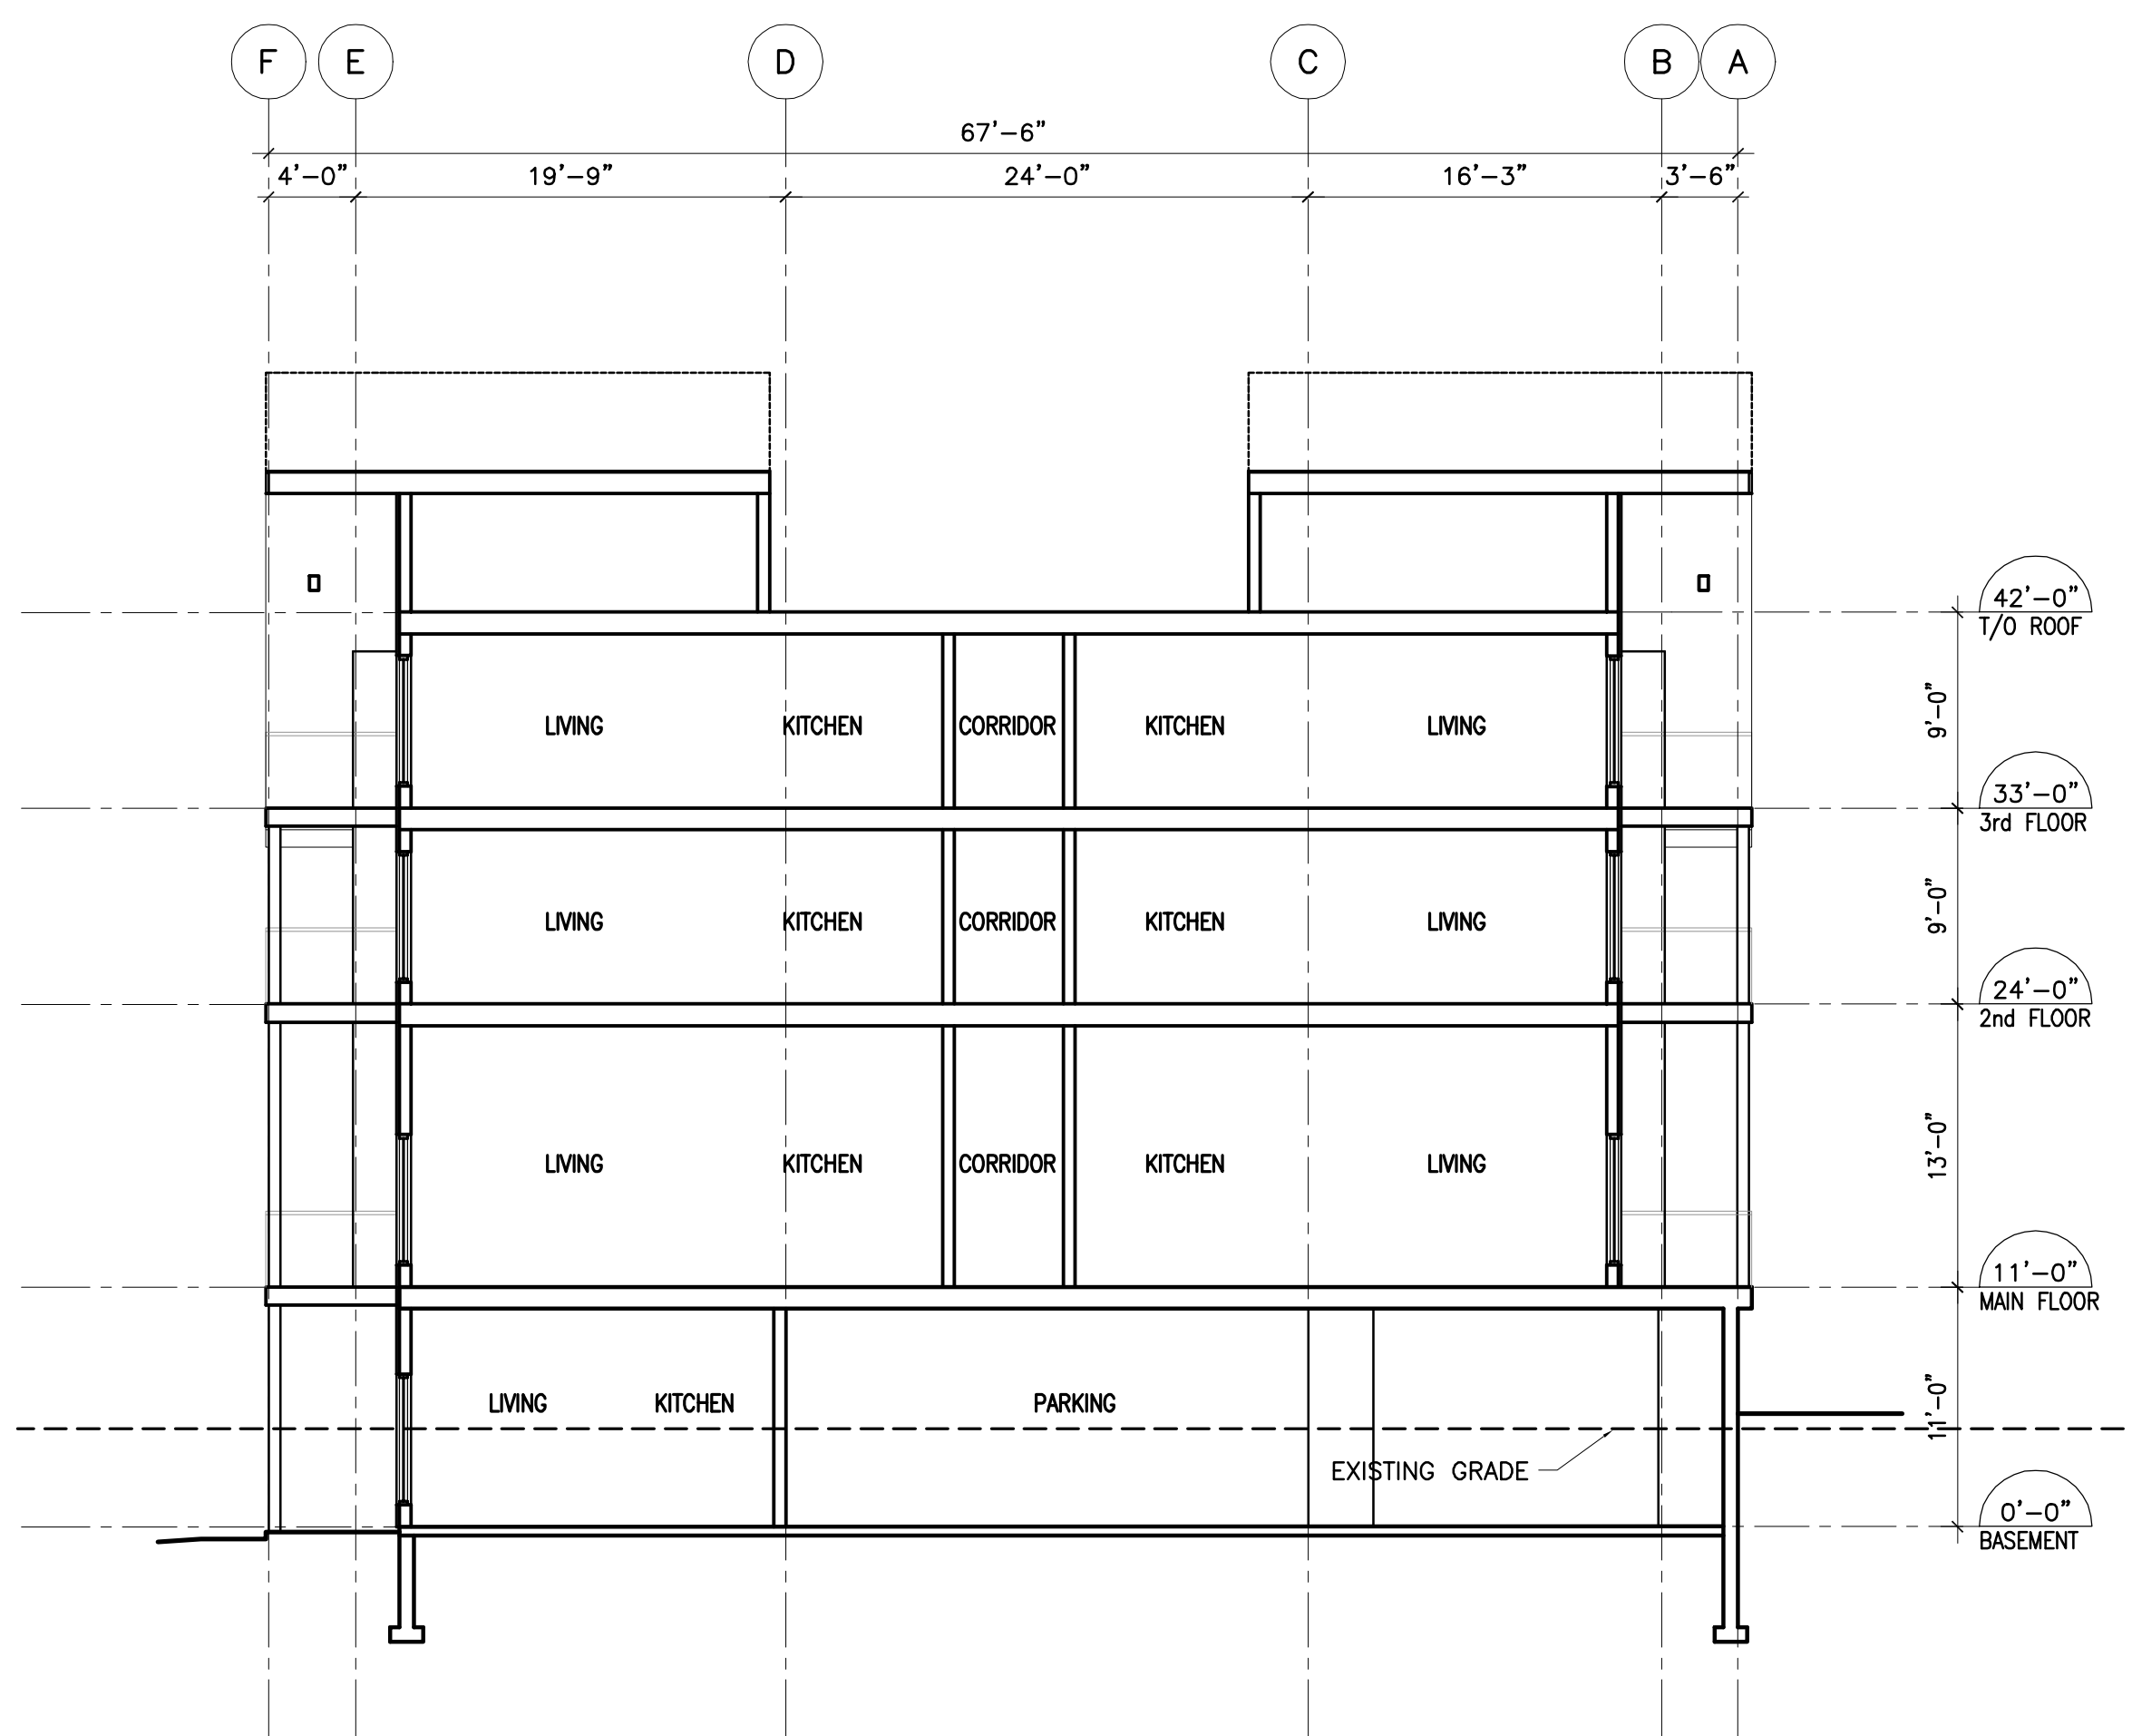

B
SECTION
SCALE: 1/8" = 1'-0"

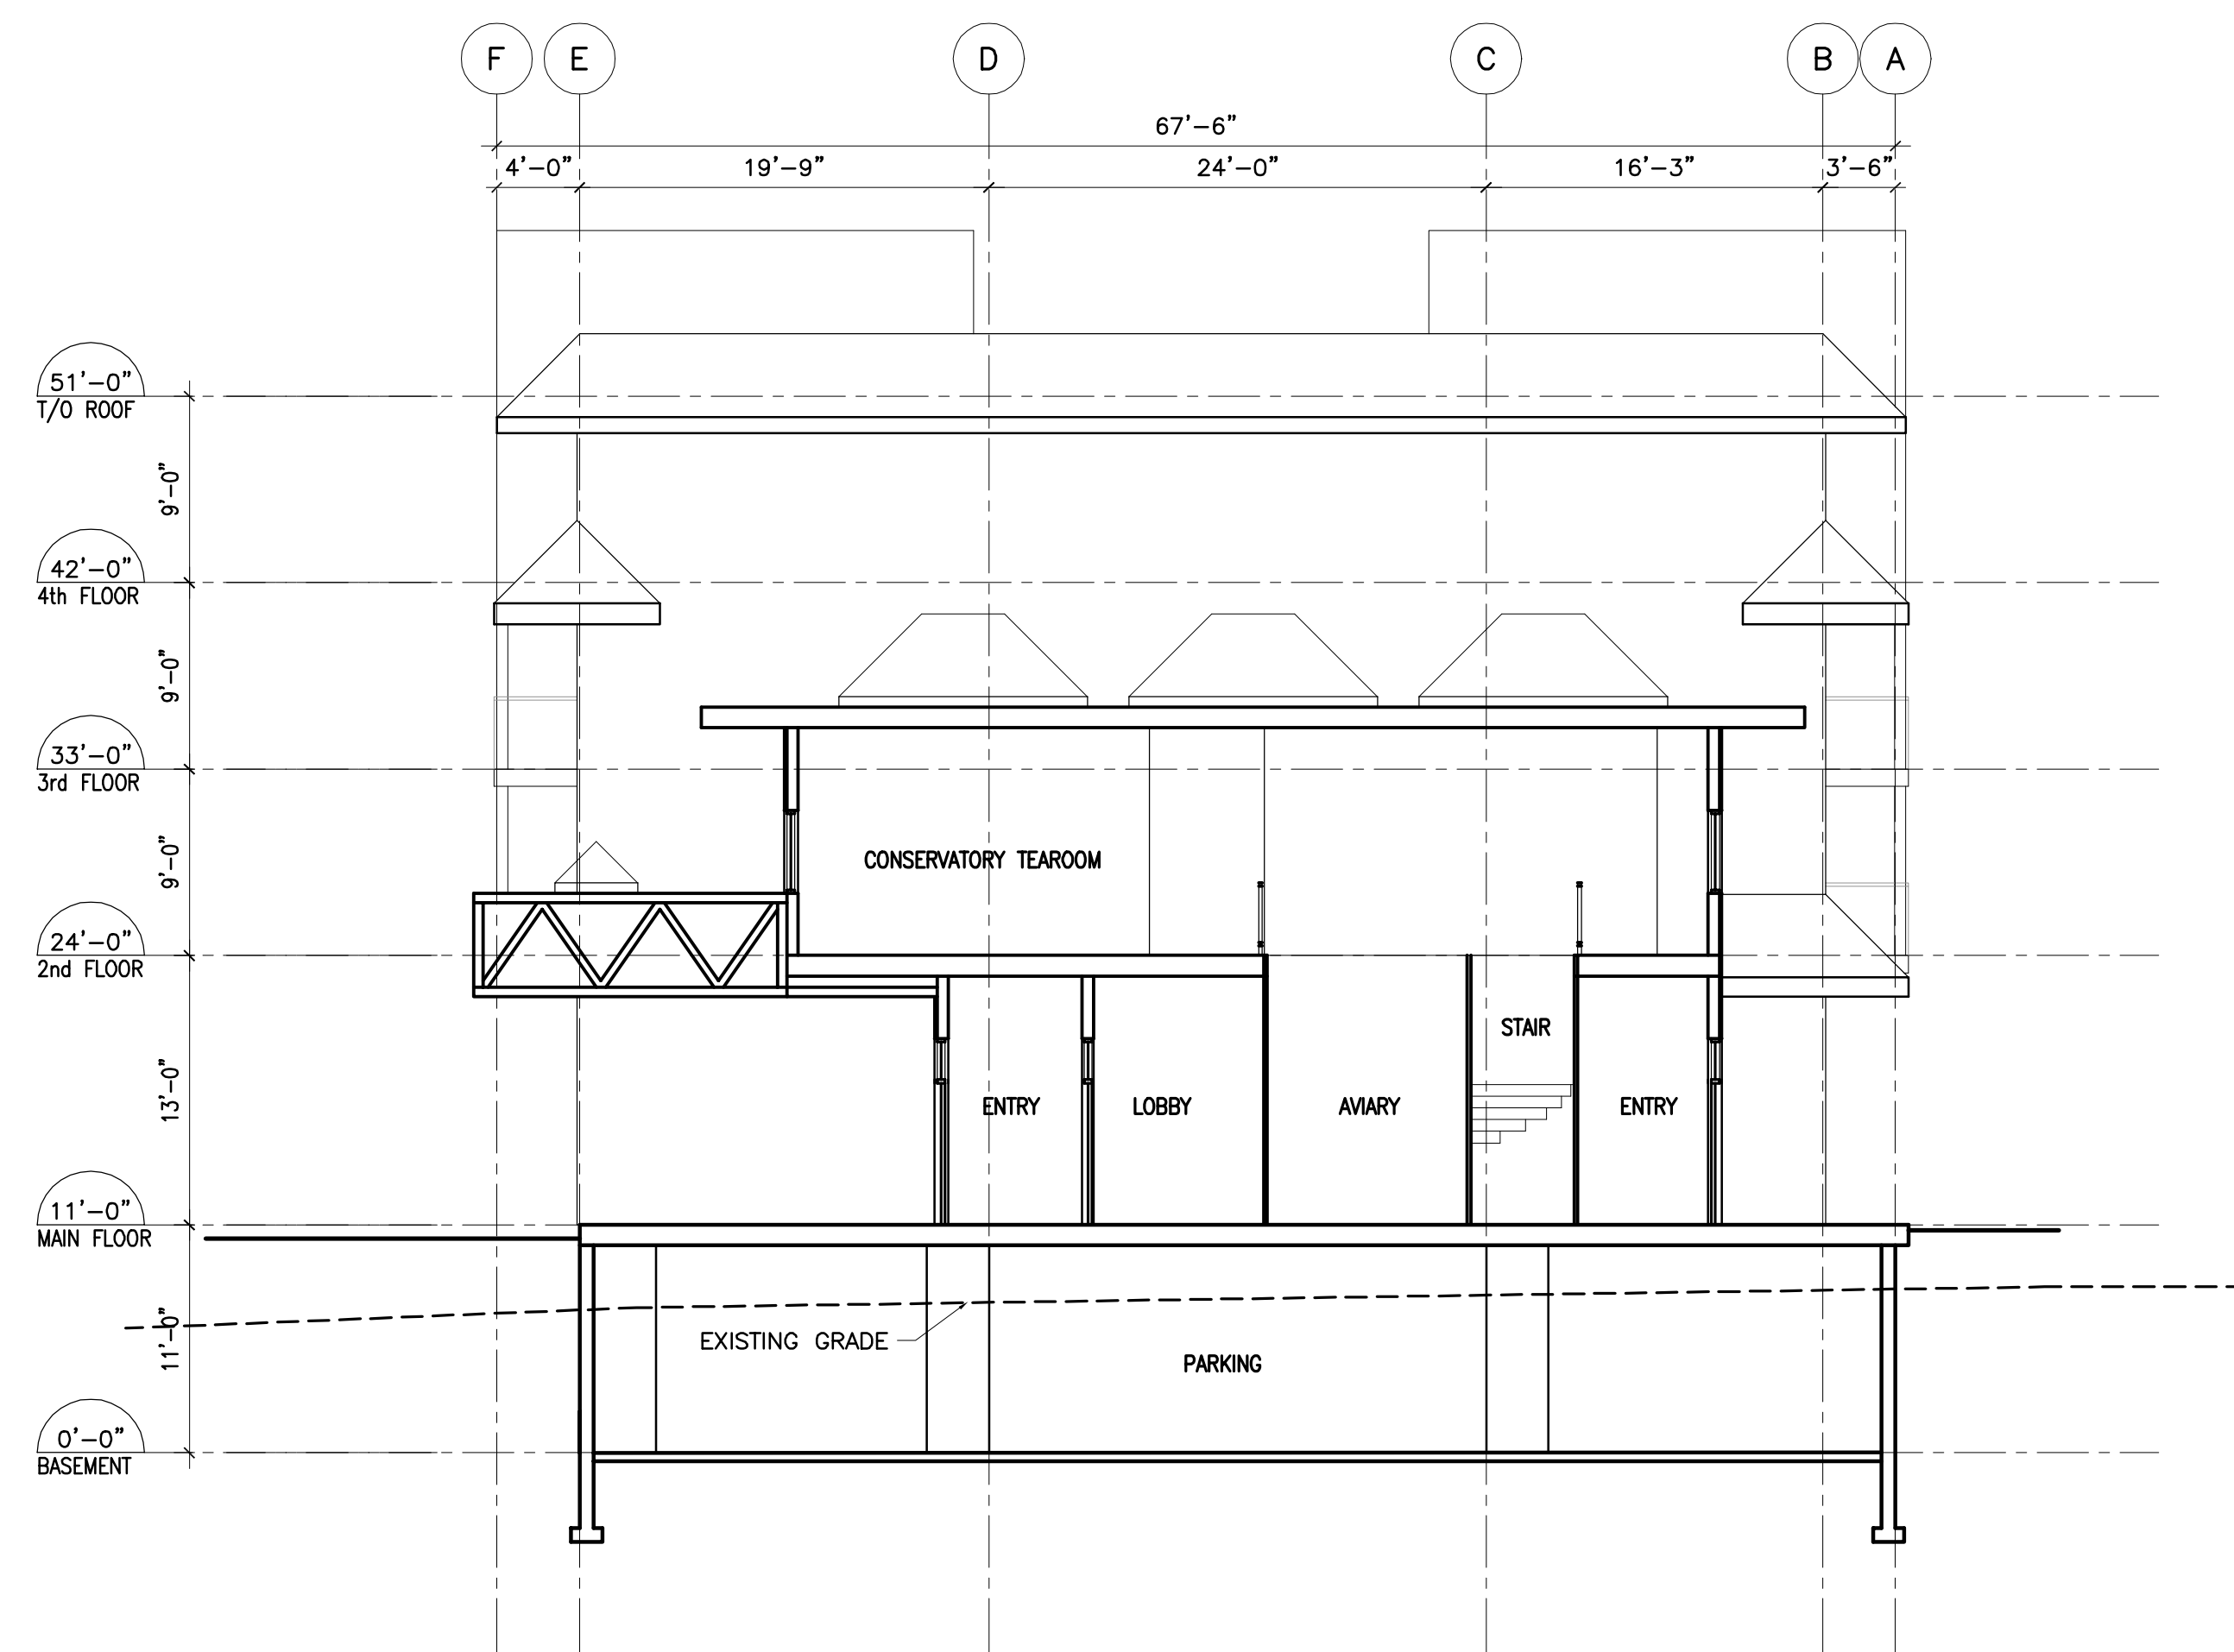

C
SECTION
SCALE: 1/8" = 1'-0"

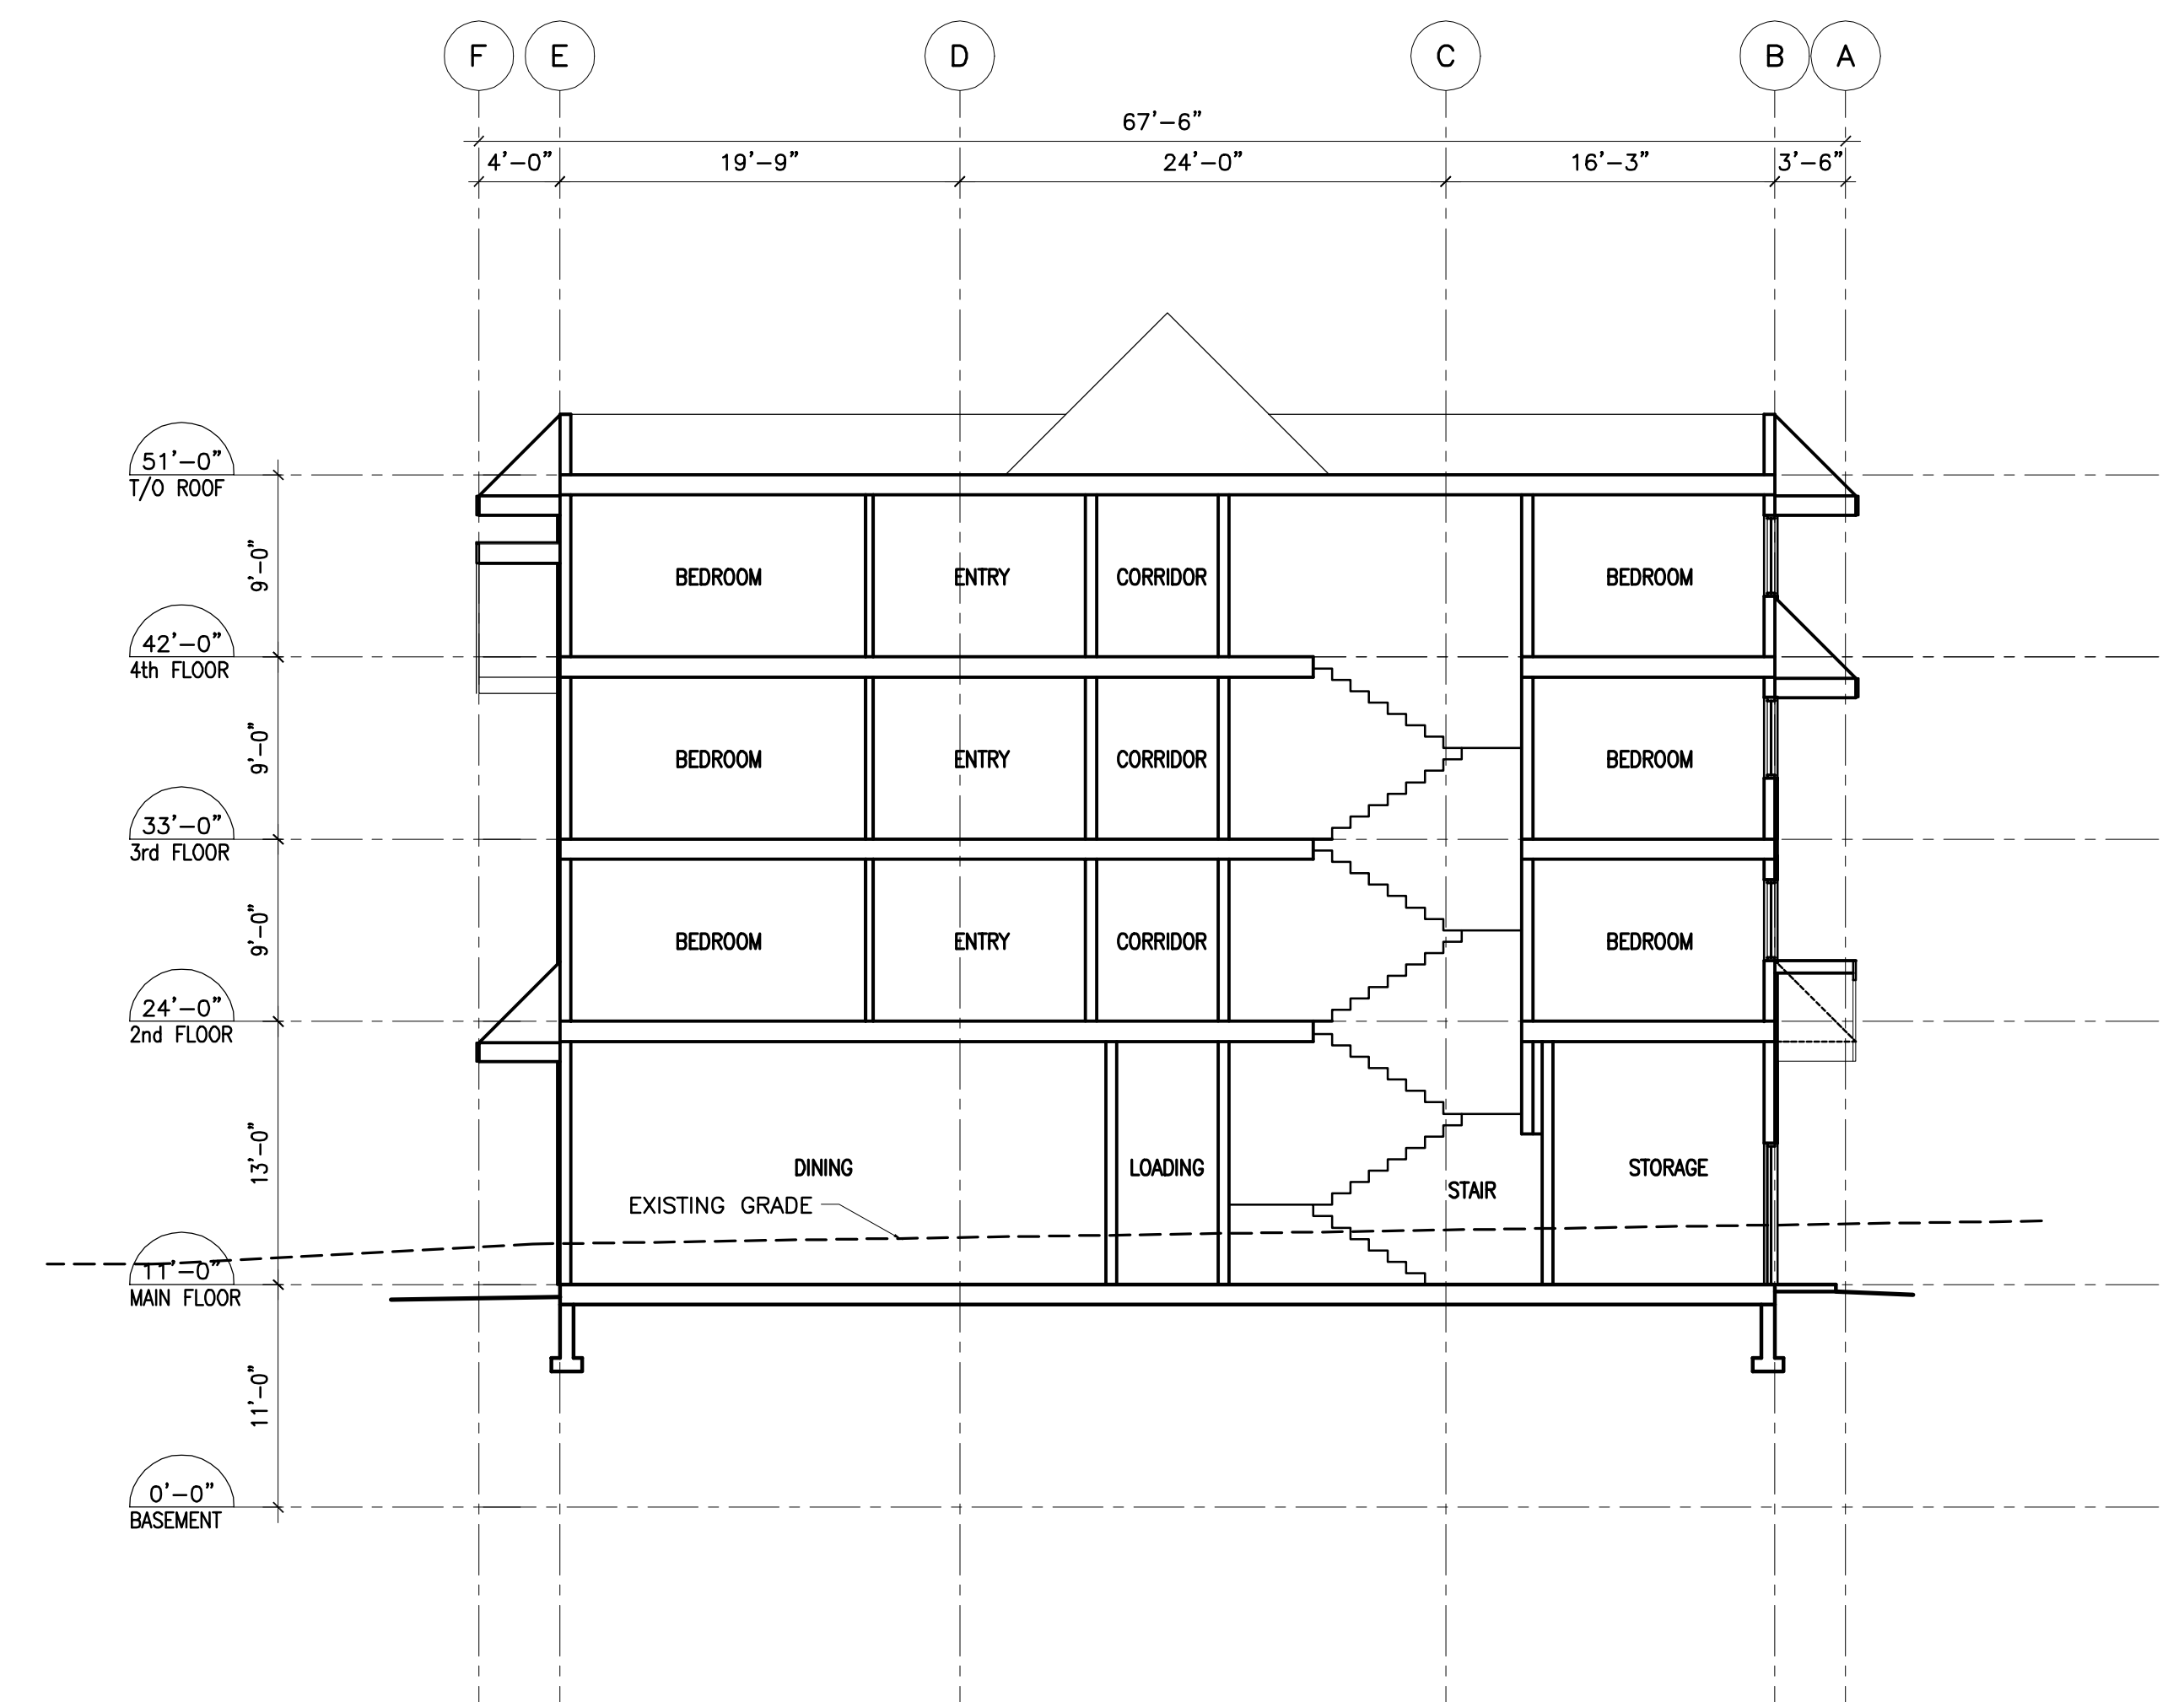


D
SECTION
SCALE: 1/8" = 1'-0"

NOTES

This drawing is an instrument of service to the property of the client. It is to be used only for the project and site described herein. It is not to be used for any other project, site, or purpose without the written consent of the architect.

NO.	DATE	REVISIONS

ROBERT BOYLE ARCHITECTURE INC.

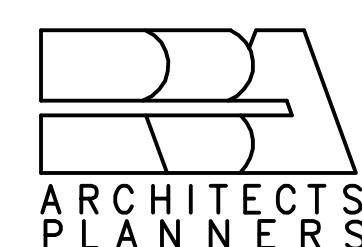

360 WESLEY STREET
NANAIMO, B.C.
V9R 2T6
TEL: (250) 753-3495
FAX: (250) 753-1150
EMAIL: rba@island.net

ARCHITECT SEAL

CONSULTANT LOGO

CONSULTANT SEAL

SCALE: 1/8" = 1'-0"

DRAWN: [Signature]

CHECKED: [Signature]

DATE: 19 FEB 08

PROJECT: **PARKSVILLE SENIOR'S LODGE**

CLIENT: 799424 BC Ltd.
c/o ANA MESINA

PROJECT NO.: 2723

SHEET TITLE: **SECTIONS**

SHEET NO.: **A8**

REVISION: